


*So. Cong
Urban
Friend-Ship
Preschool*

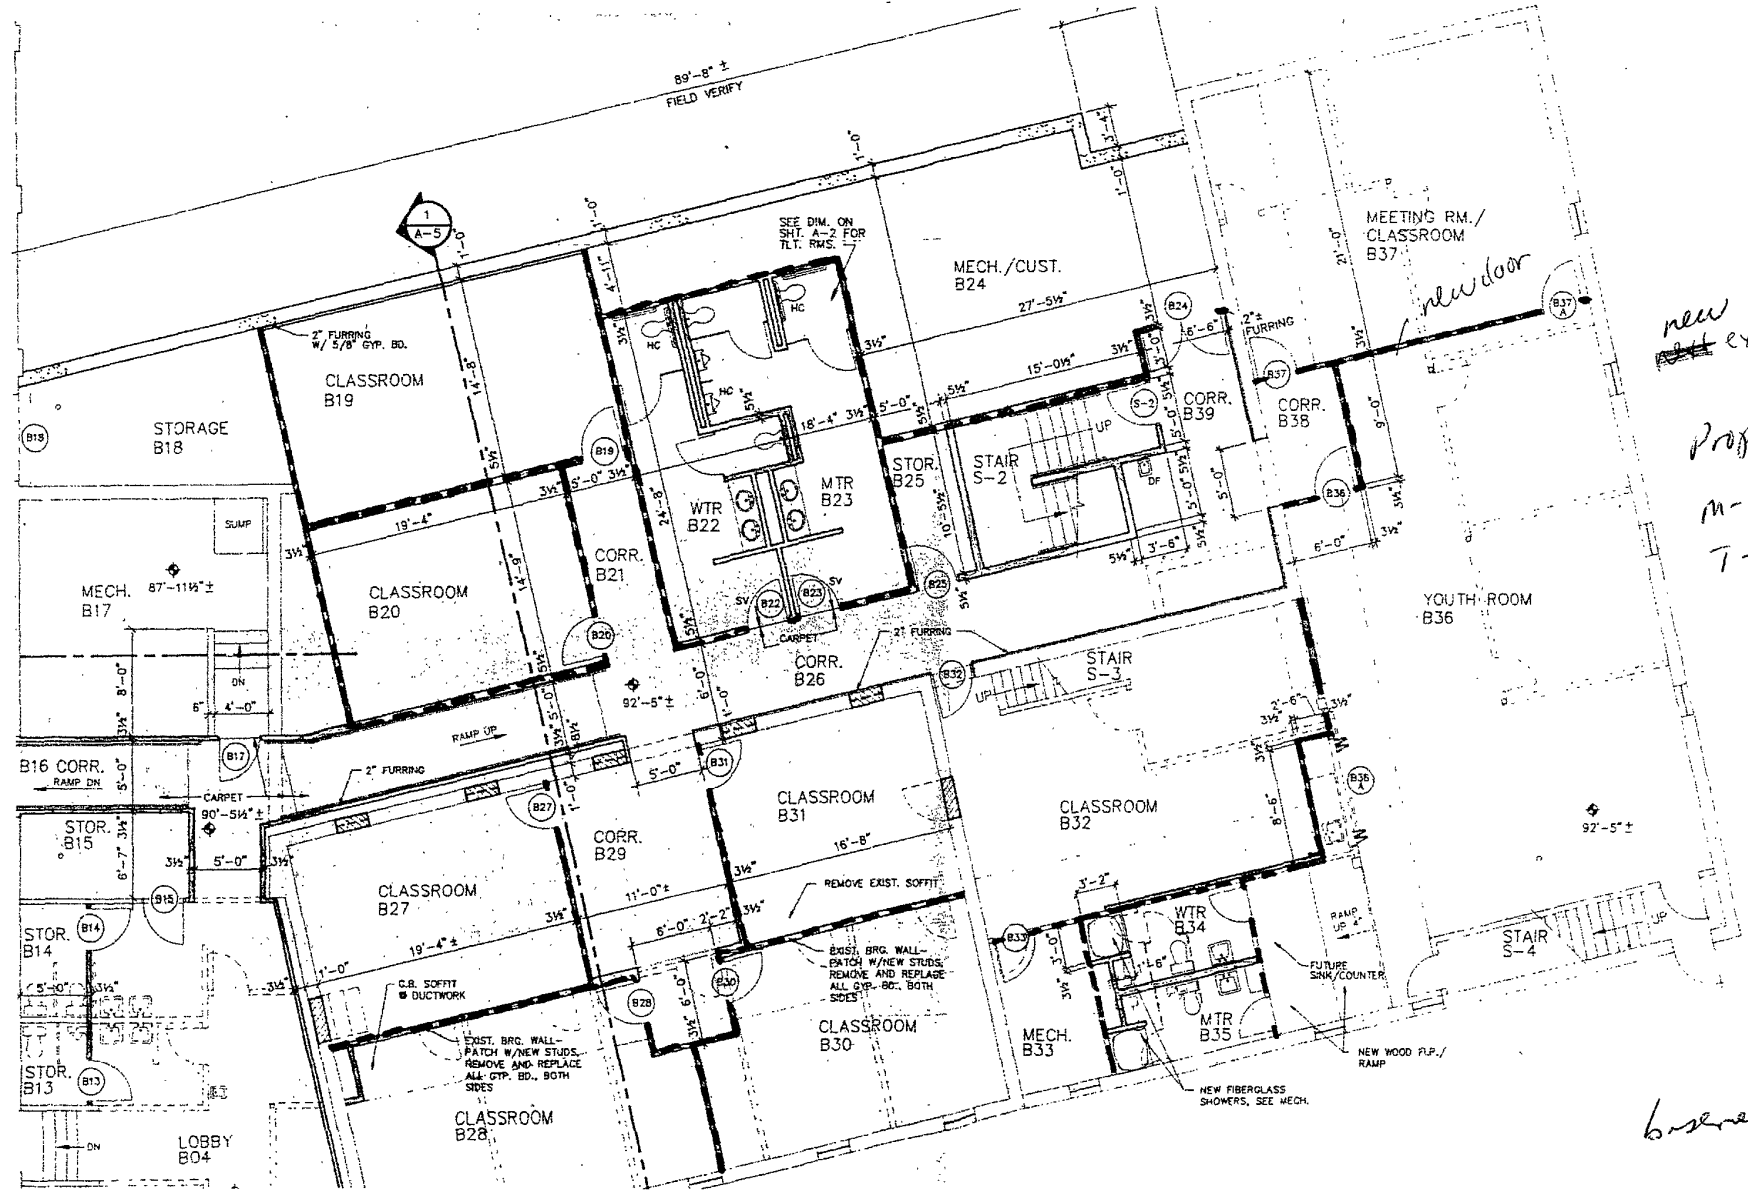

*new
exit outdoors*

*Proposed
M-W-F = 16
T-Th = 32*

basement

