

03PD028


PROPOSED
NEW
WINDOWS

RECEIVED

MAY 30 2003

Rapid City
Planning Department

12
16

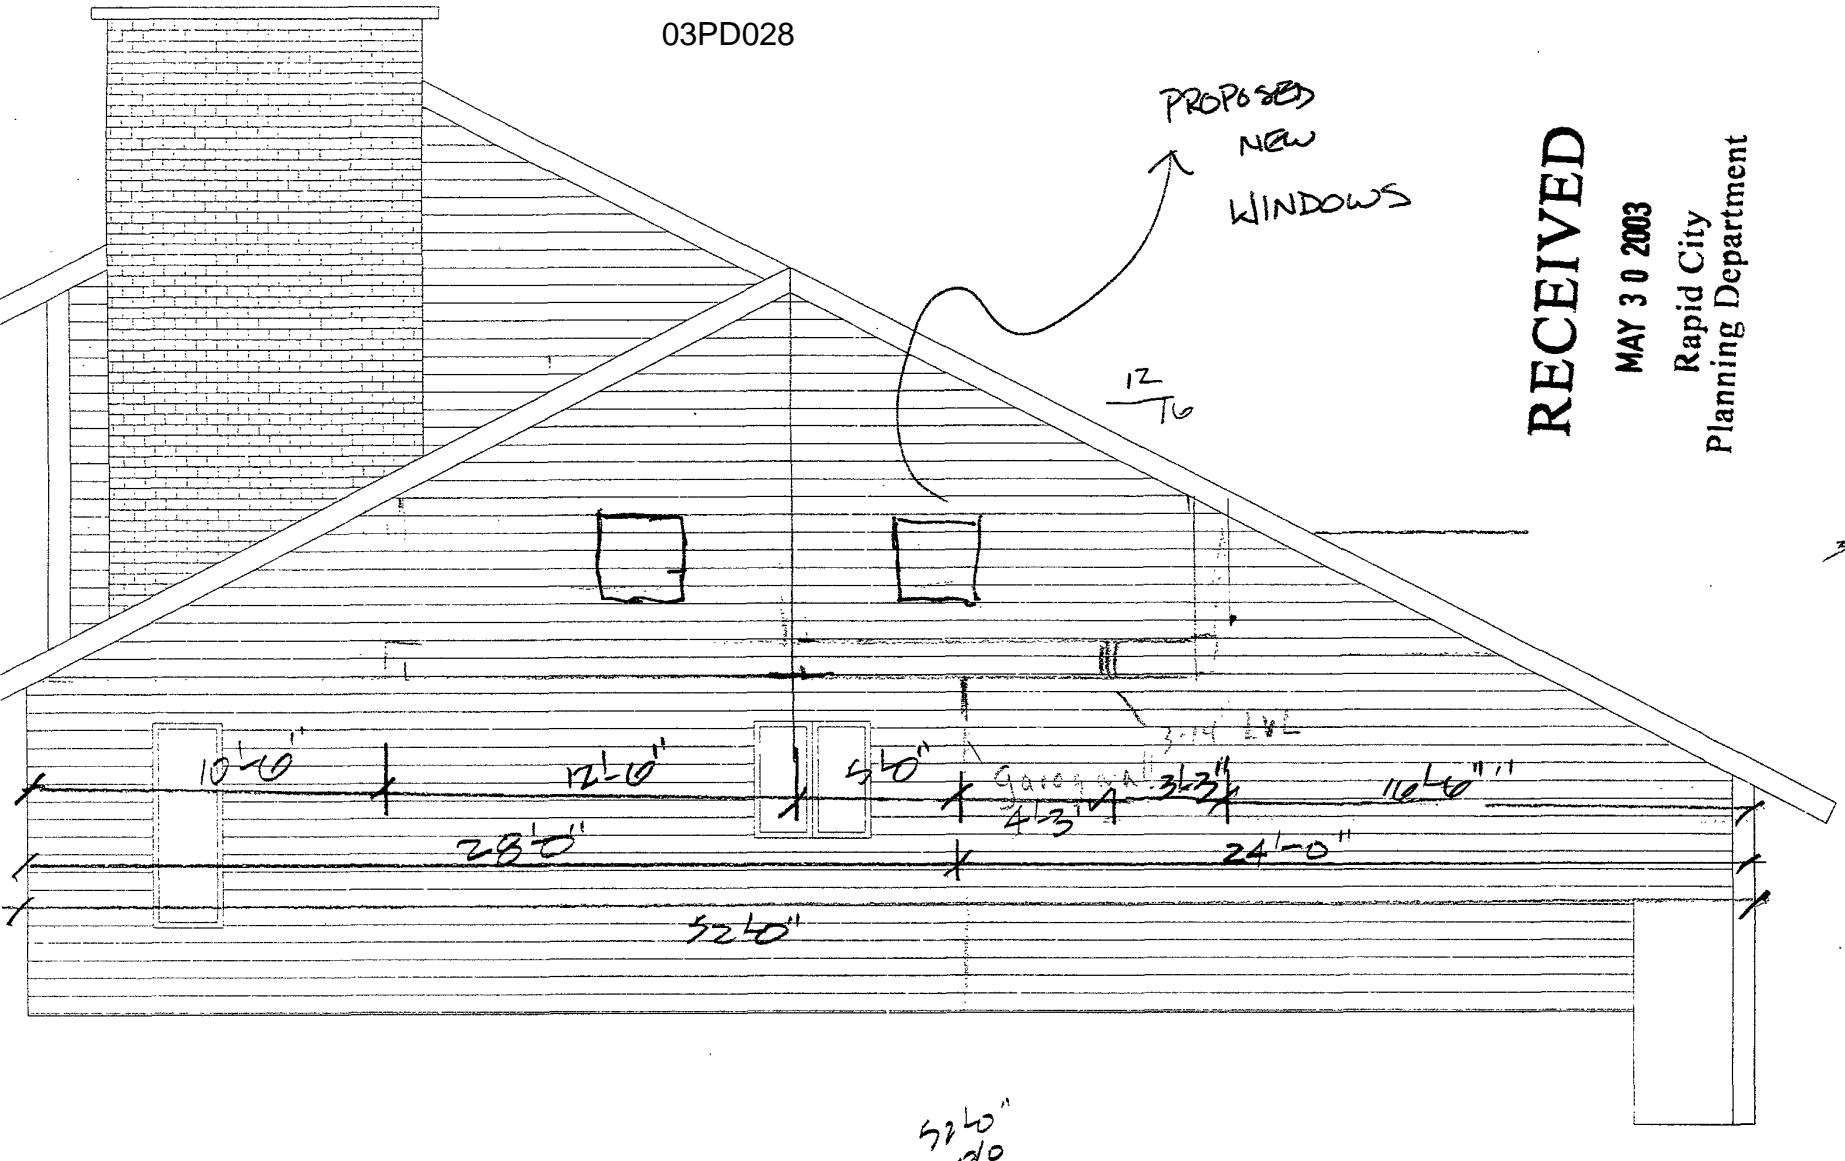

4
OF 7

LEFT SIDE ELEVATION

SCALE: 3/16"=1"

EXHIBIT 3