


DRAWN BY: SAM, RJD FILE: 754ECHO.RIDGE.DGN DATE: 04-11-2003

-  ALTERNATIVES
-  PROPOSED DECELERATION LANE
-  PROPOSED ACCELERATION LANE

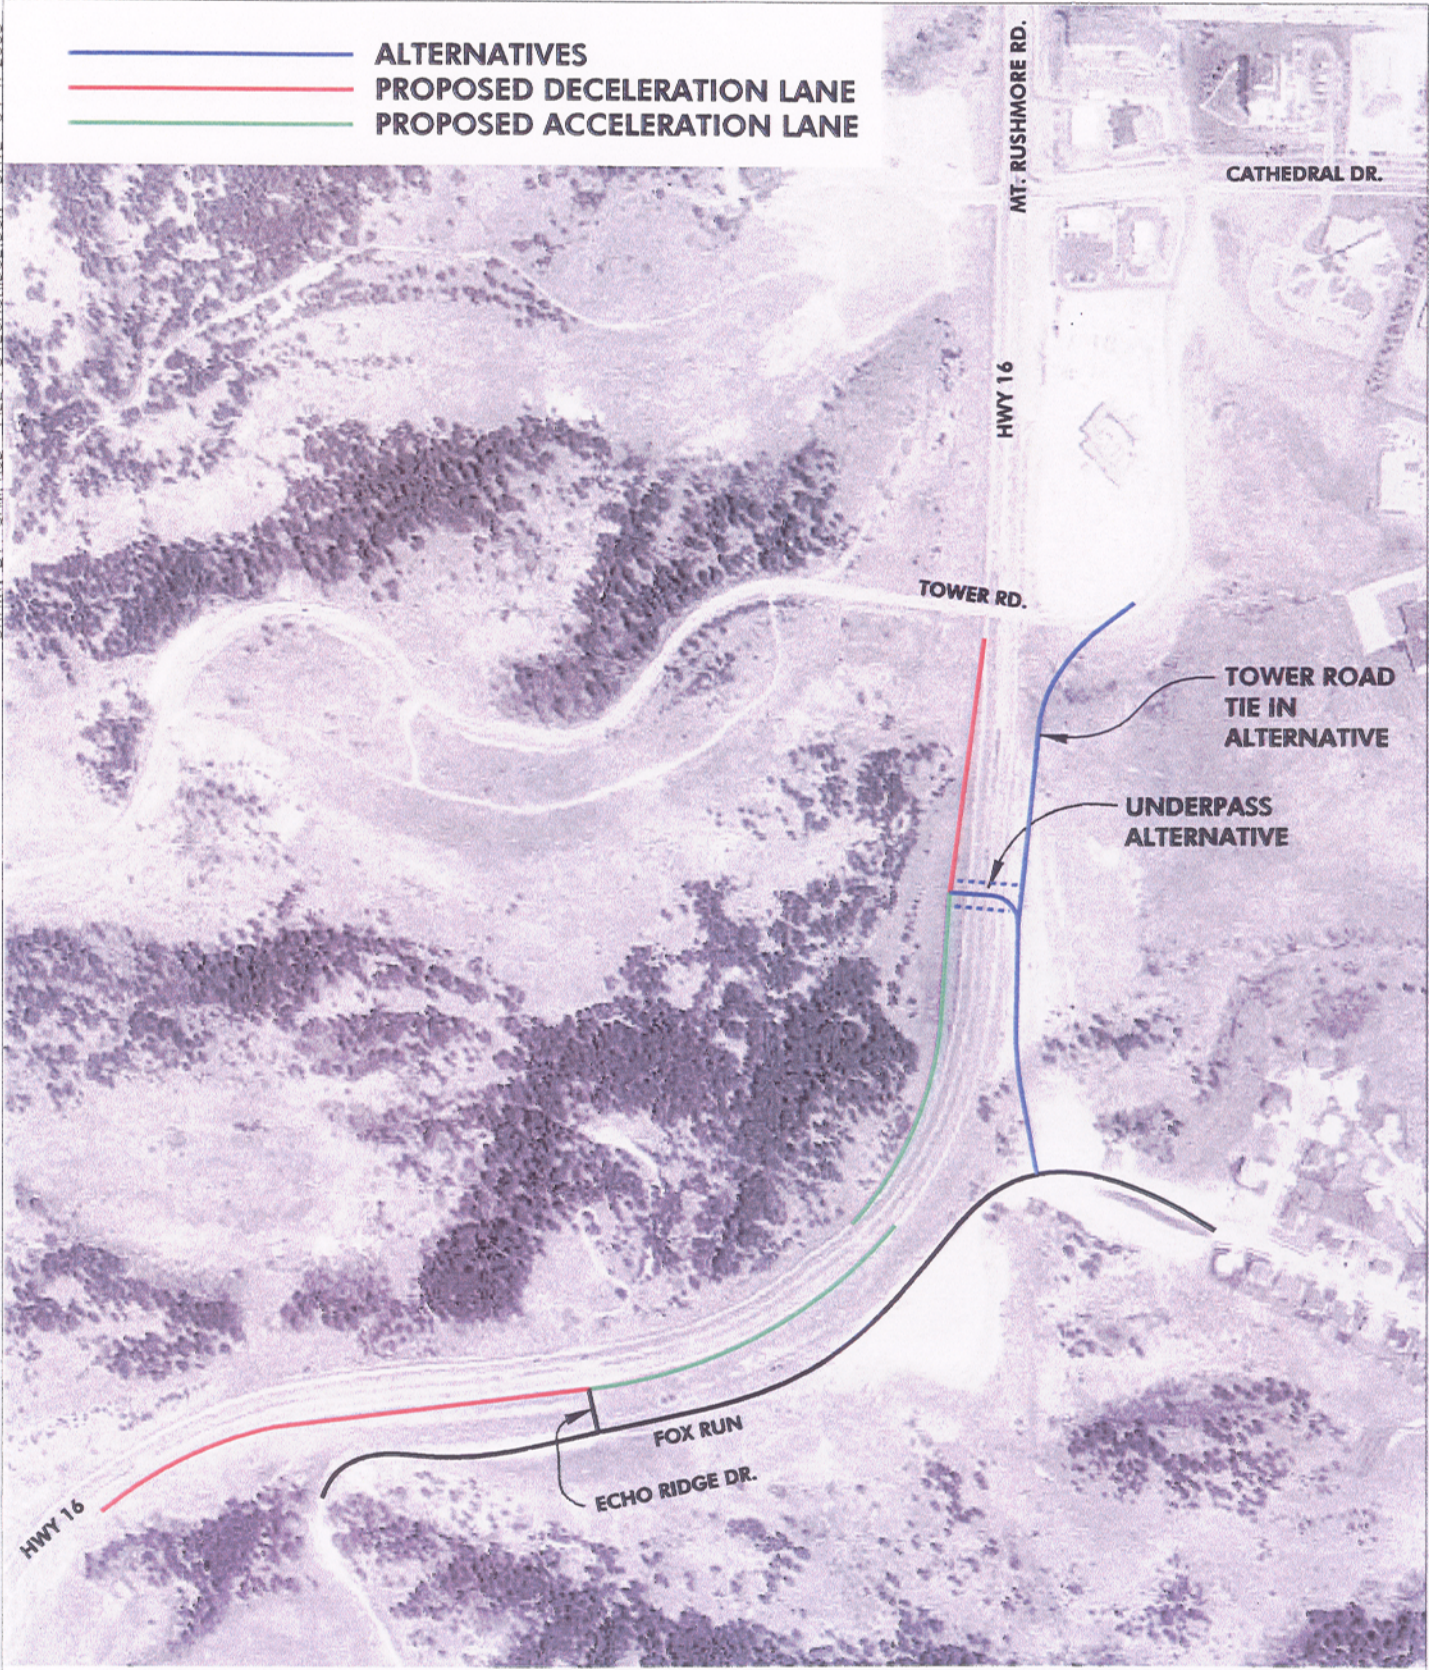

US HIGHWAY 16
CORRIDOR STUDY
ECHO RIDGE DRIVE
ALTERNATIVES

Date
APR. 2003

Figure
7-3