

WEST CHICAGO STREET

03SR024


Right-Of-Way Boundary



- Meteorologic Tower
Maximum Height = 33 ft.
- Fence
20 ft. by 20 ft., Maximum Height = 6 ft.
- Shelter
10 ft. by 8 ft. by 9 ft.
Maximum Height = 16.5 ft.
- Scaffold
7 ft. by 5 ft. by 9 ft.
Maximum Height = 16.5 ft.

LOT B OF LOT 2
TRACT A, BLOCK 1
REPLAT OWEN-
MANN TRACT

86'

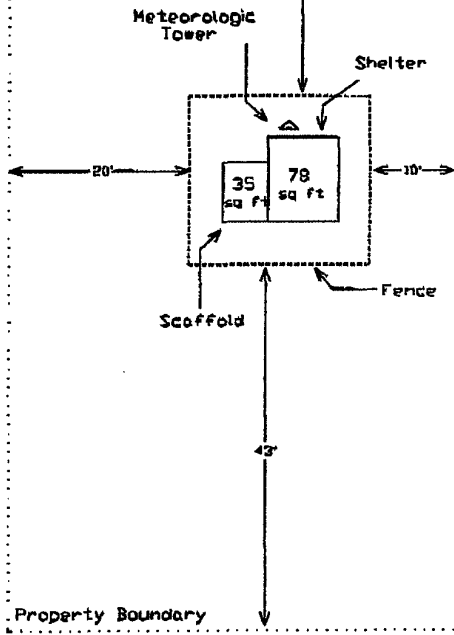

Asphalt Driveway to Black Hills Federal Credit Union

Public Sidewalk

Property Boundary

KINNEY AVENUE

AIR QUALITY PROGRAM		FIGURE 2
AIR QUALITY MONITORING STATION FEDERAL CREDIT UNION SITE RAPID CITY, SOUTH DAKOTA		
DATE: 02/20/03	DRAWN BY: T. Florentz	SCALE: 1"=20'
SOUTH DAKOTA DEPARTMENT OF ENVIRONMENT AND NATURAL RESOURCES		