


RECEIVED

OCT 29 2003

Rapid City
Planning Department

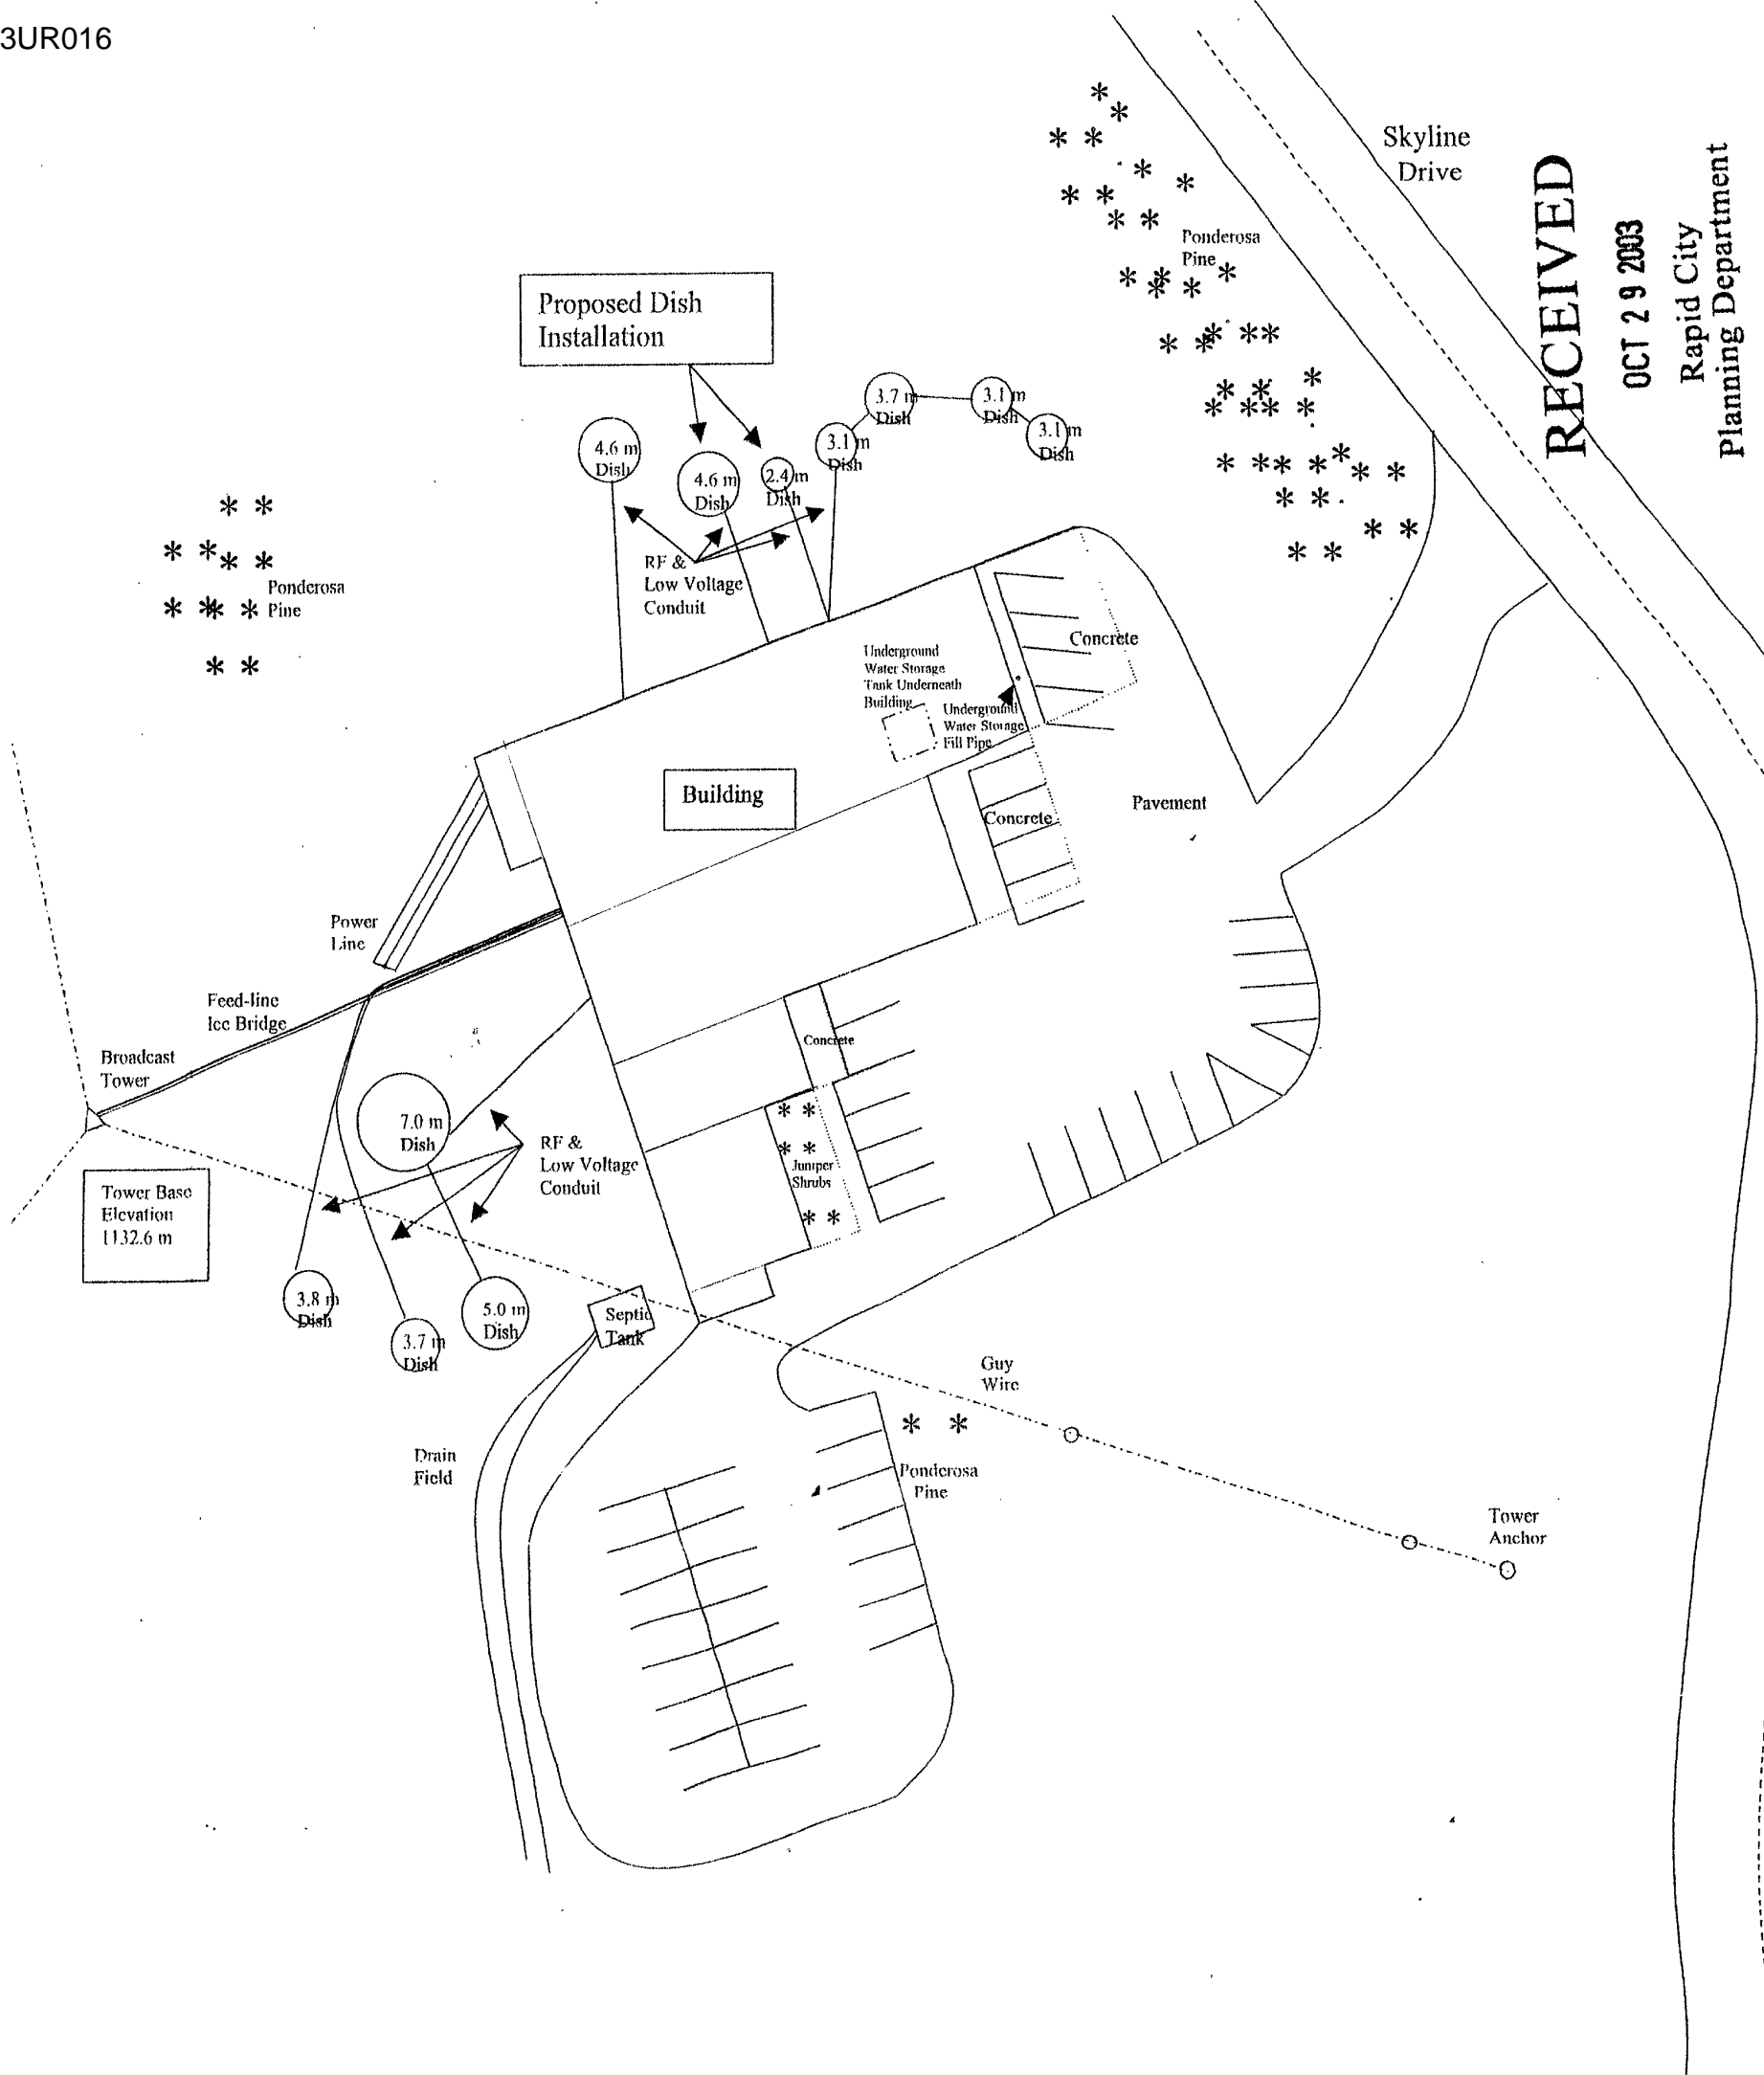

KEVN-TV
 2000 Skyline Drive
 Rapid City, SD 57701
 Tract B
 PT NW ¼ NW ¼, W of Skyline Drive
 1N-07E SECTION 11

Building exterior is constructed with:
 Split face H.W. concrete block,
 Zonolite insulation filled cores,
 Reinforced with Dur-O-Wal concrete slab

Property has numerous areas of Ponderosa
 Pine growth throughout. (see aerial photos)



Scale: 41.5' = 1"