



EXHIBIT A PORTION OF NON-ACCESS EASEMENT TO BE VACATED

LOCATED IN LOT 1 OF BLOCK 10, RED ROCK ESTATES
LOCATED IN THE NW¹/₄ OF
SECTION 29, T1N R7E, BHM
RAPID CITY, PENNINGTON COUNTY, SOUTH DAKOTA

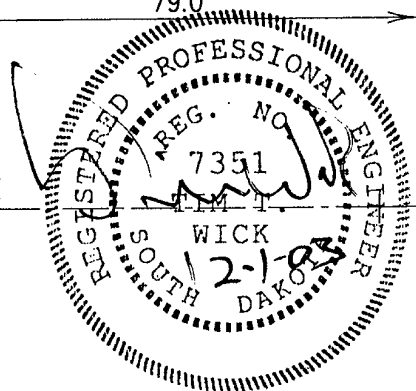

Planning Department
 Rapid City
 DEC - 2 2003
 RECEIVED

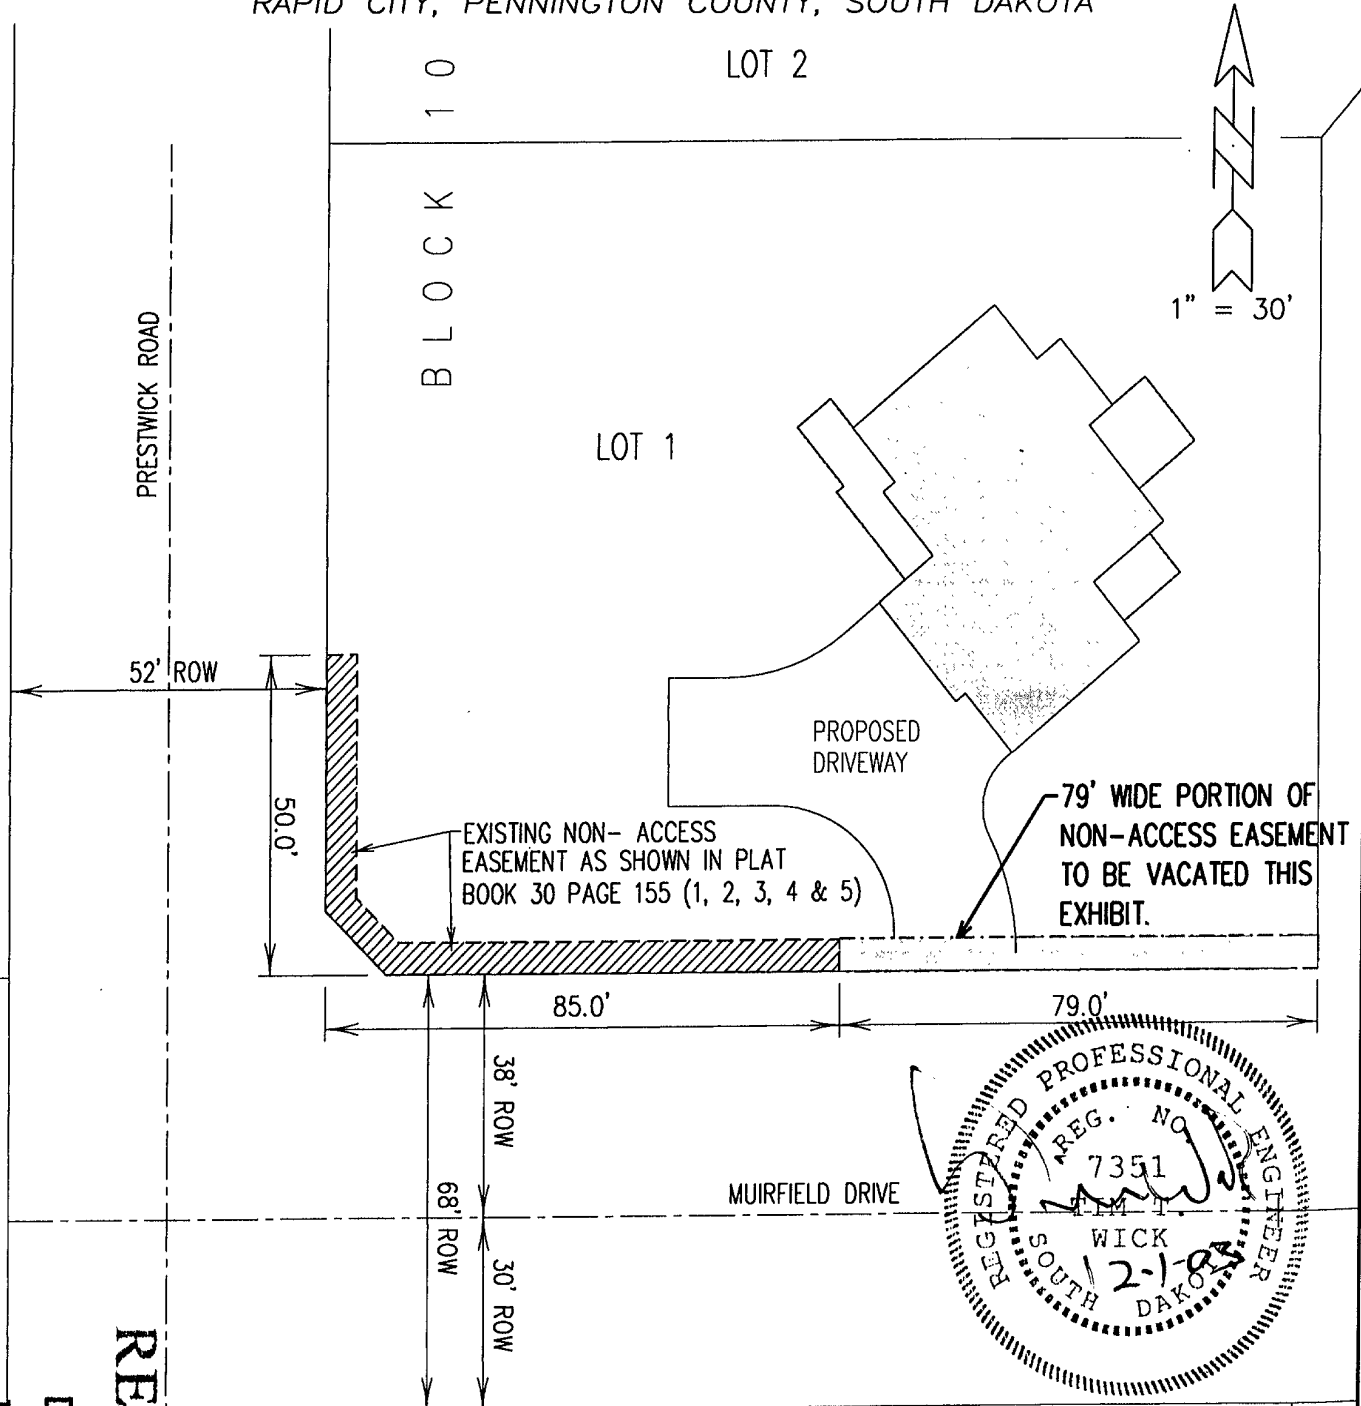

D.D.I.
DREAM DESIGN INTERNATIONAL, INC.
 PROFESSIONAL CIVIL & STRUCTURAL ENGINEERING CONSULTANTS
 528 KANSAS CITY ST., SUITE 4, RAPID CITY, SD 57701
 PH. 605-348-0538 FAX. 605-348-0545 EMAIL: engineers@dreamdesigninc.com

LOT 9
 BLOCK 7