


RECEIVED

NOV 21 2003

Capital City  
Sewering Department

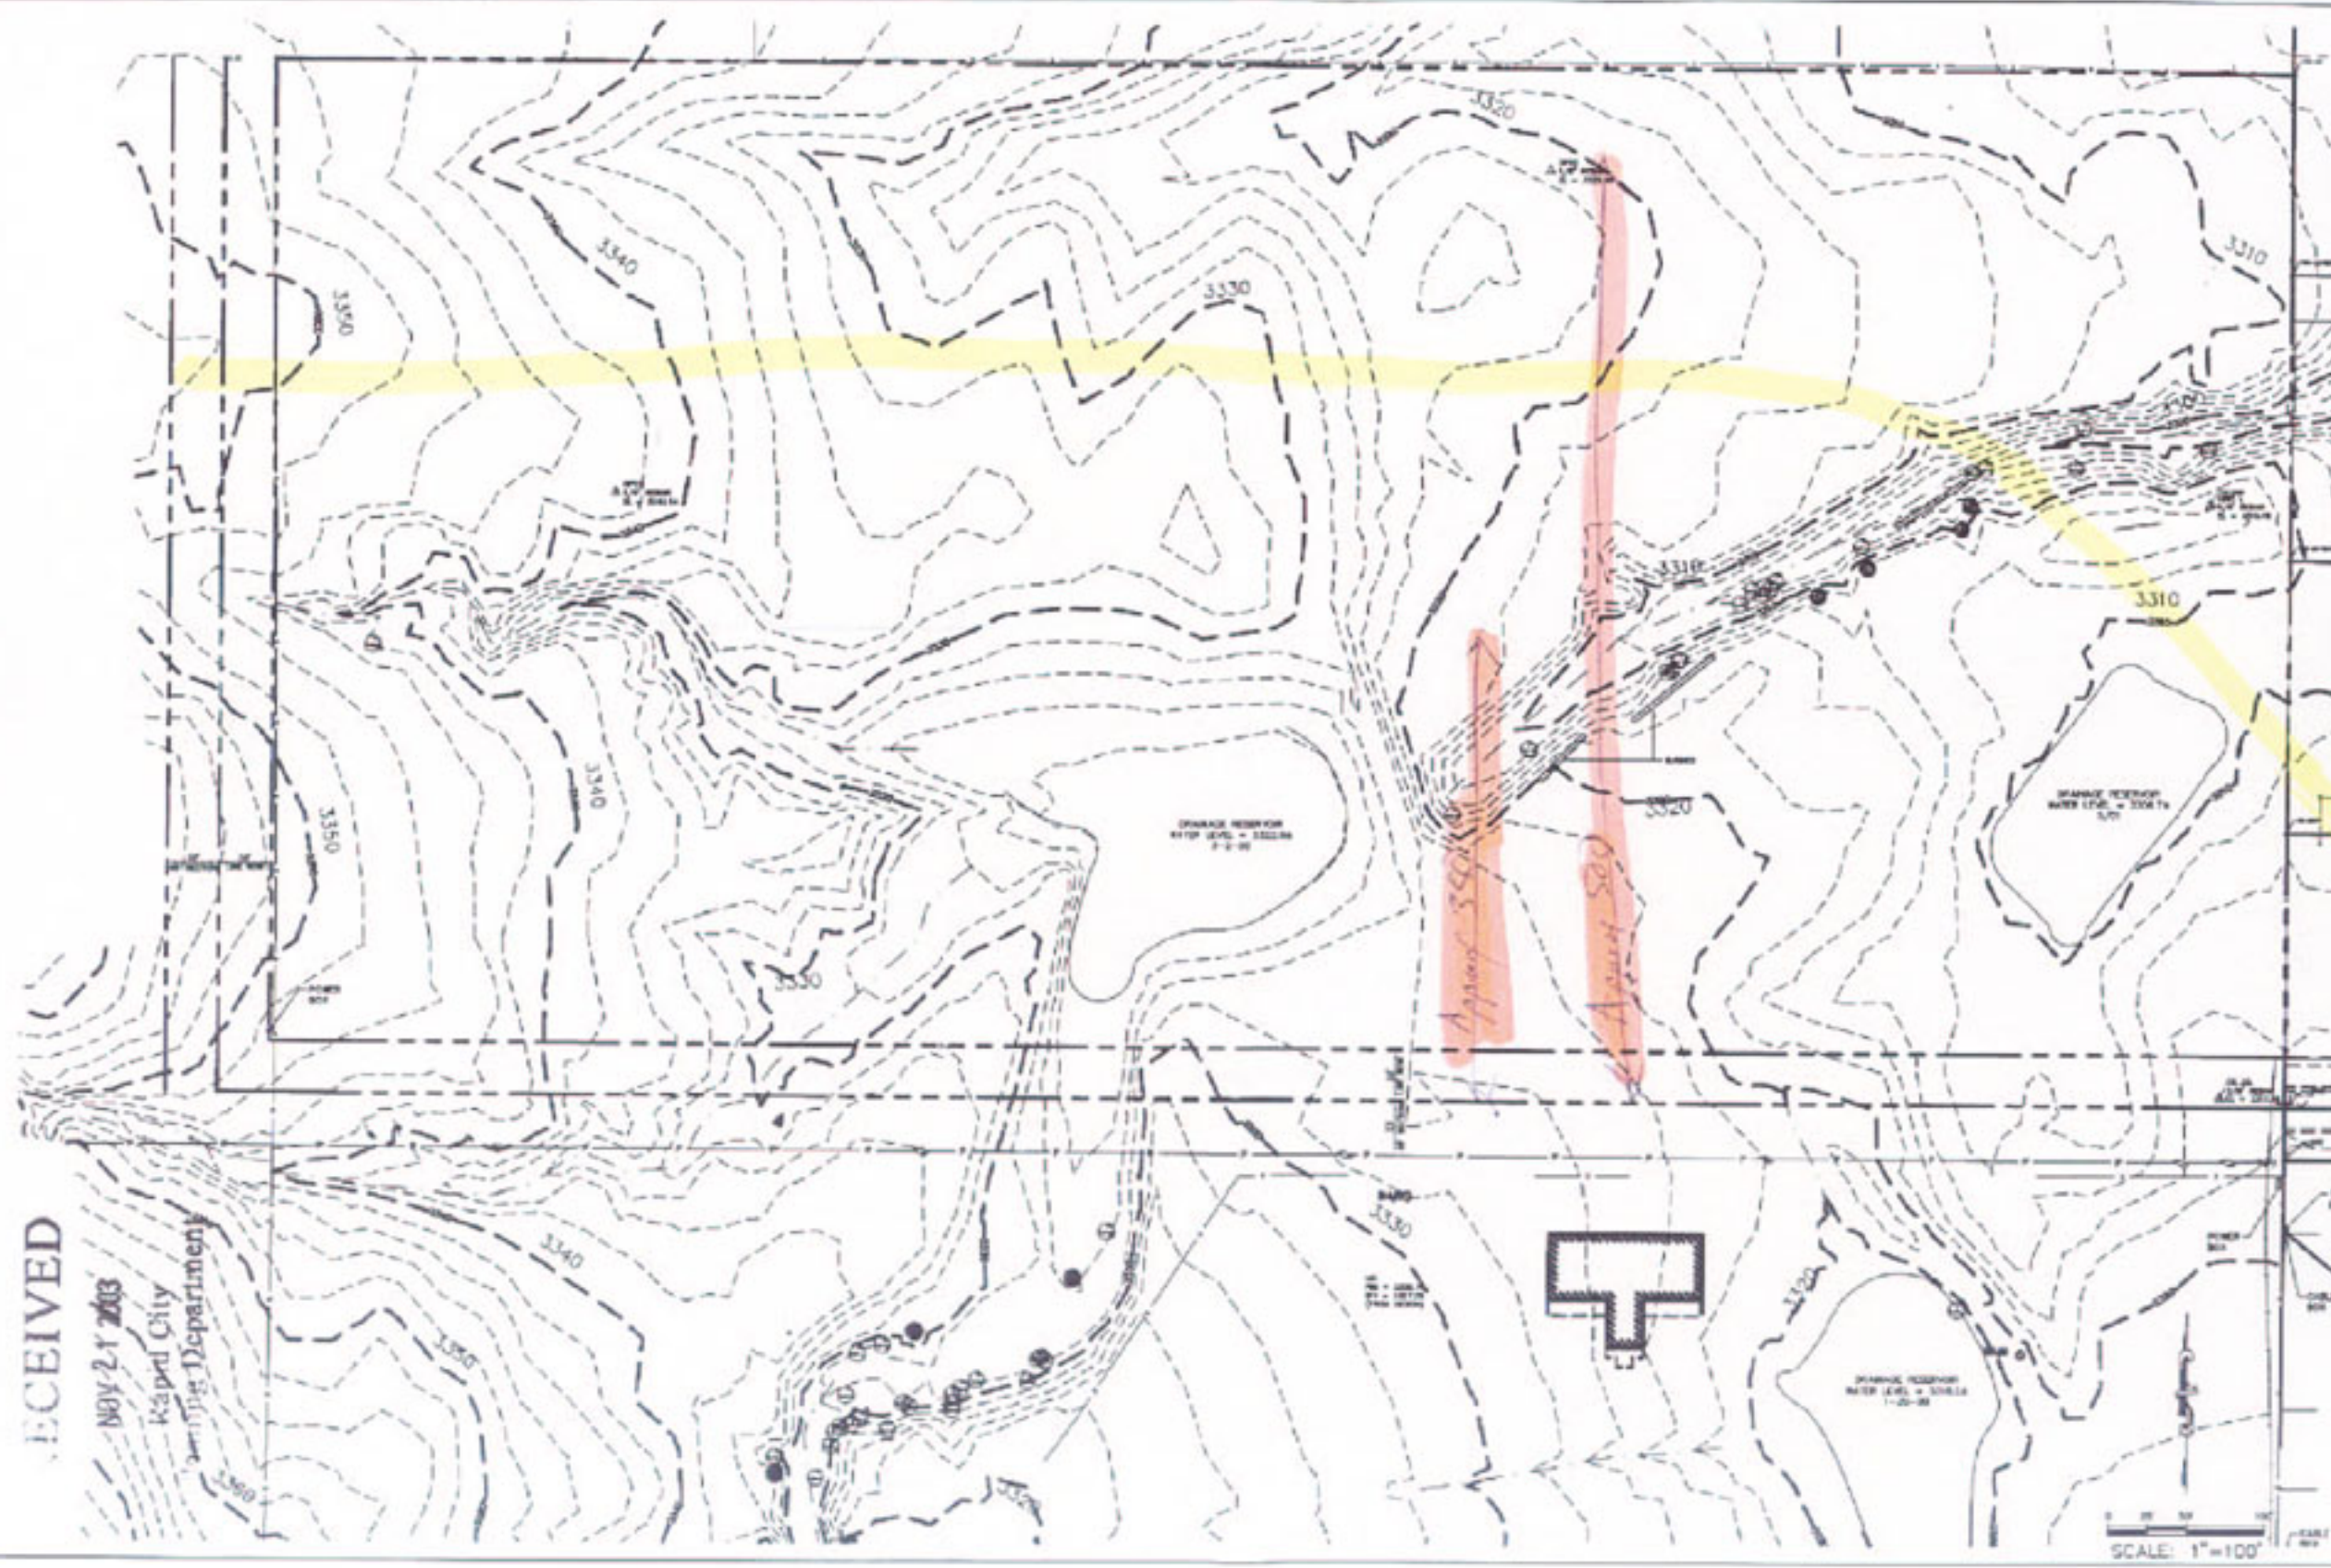

File Number:	2003
Location:	
Date:	
Drawn By:	
Checked By:	
Approved By:	

  
 Greg Chang  
 PROJECT MANAGER

Revision/Date	
Draw Name	LAYOUT PLAN
Sheet Number	X
Total Sheets	X