


FIFTH STREET TYPICAL GRADING SECTION

04SR001


REVISION / DATE		 <p>Ferber Engineering Company, Inc. Civil Engineering • Water Resources • Transportation • Land Surveying 729 East Watertown St., Rapid City, SD 57701 • Phone: (605) 343-3311</p>	FIFTH STREET EXTENSION		FILE NO. J99-127
			PROJECT NO. ST00-914		SHEET NO. 30

STA 28+37.80 TO 32+38.96

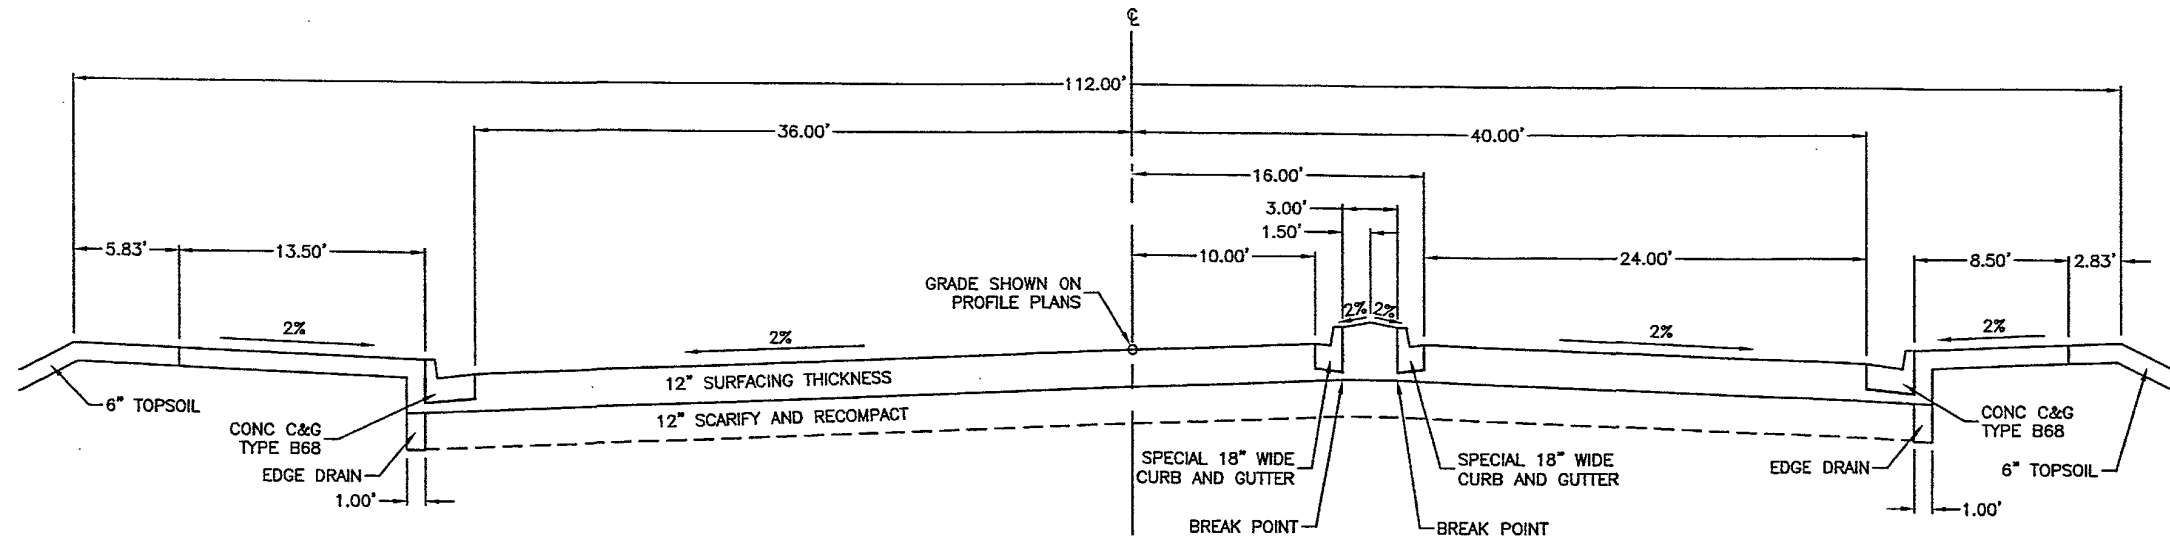

NOTE: SECTION VARIES - SEE SUPERELEVATION INFORMATION, CURB AND GUTTER LAYOUT, AND CROSS SECTIONS

STA 32+38.96 TO 44+96.69
STA 52+51.19 TO 53+03.20
STA 72+86.24 TO 78+04.00

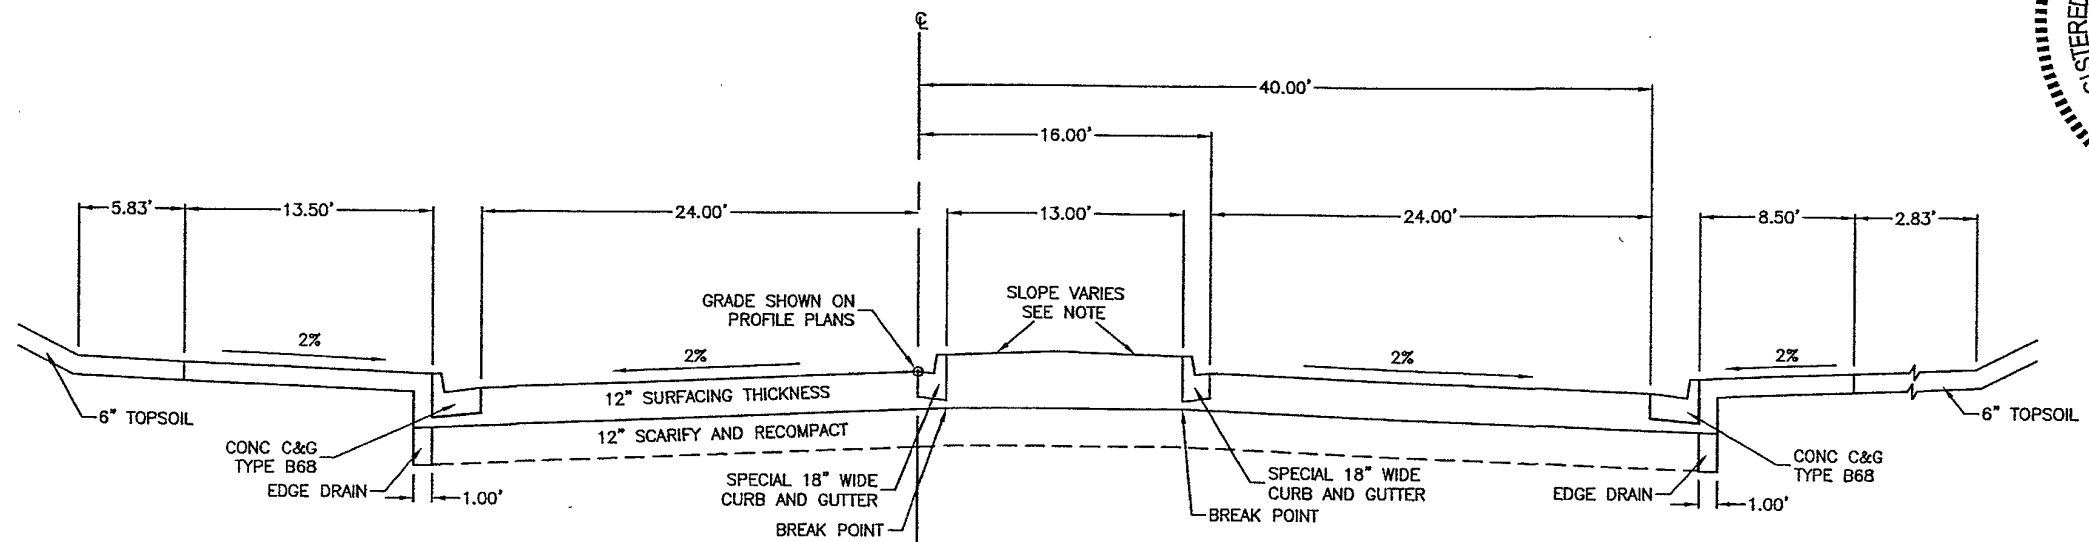

NOTE: WHERE SPECIAL 18\"/>

NOTE: SECTION VARIES - SEE SUPERELEVATION INFORMATION, CURB AND GUTTER LAYOUT, AND CROSS SECTIONS

