

- EG 200 INDICATES EXISTING GRASS
- INDICATES THE AMOUNT OF SQUARE YARDS OF GRASS
- ES 10 INDICATES EXISTING SHRUBS
- INDICATES THE NUMBER OF SHRUBS
- ET1 12 INDICATES EXISTING SMALL TREES
- INDICATES THE NUMBER OF SMALL TREES
- ET2 12 INDICATES EXISTING MEDIUM TREES
- INDICATES THE NUMBER OF MEDIUM TREES
- ET3 12 INDICATES EXISTING LARGE TREES
- INDICATES THE NUMBER OF LARGE TREES
- EE 12 INDICATES EXISTING EVERGREEN TREES
- INDICATES THE NUMBER OF EVERGREEN TREES
- NEE 4 INDICATES NEW EVERGREEN TREE
- INDICATES THE NUMBER OF EVERGREEN TREES

LANDSCAPING REQUIRED 40,301 PTS.
(42801) - (2080 + 240)

SITE LANDSCAPING 78,910 PTS (100%+) > 40,301 PTS (OK)
WITHIN 20 FT. OF PARKING 21410 PTS (53%+OK)

791 SY GRASS (10 PTS EA)	7910
20 EXISTING SHRUBS (250 PTS EA)	5000
1 SMALL TREE (500 PTS EA)	500
3 EVERGREEN TREES (2000 PTS EA)	6000
1 NEW EVERGREEN (2000 PTS EA)	2000

REMAINDER OF LOT 47020 PTS (117%+)

1752 SY GRASS (10 PTS EA)	17520
60 SHRUBS (250 PTS EA)	15000
1 SMALL TREE (500 PTS EA)	500
2 MEDIUM TREES (1000 PTS EA)	2000
6 EVERGREEN TREES (2000 PTS EA)	12000


ROW 8480 PTS (21%+)

623 SY GRASS (10 PTS EA)	6230
8 SHRUBS (250 PTS EA)	2250

(14 SHRUBS EXISTING WITH 5 SHRUBS REMOVED)

EXISTING LANDSCAPING
SCALE: 1" = 40'



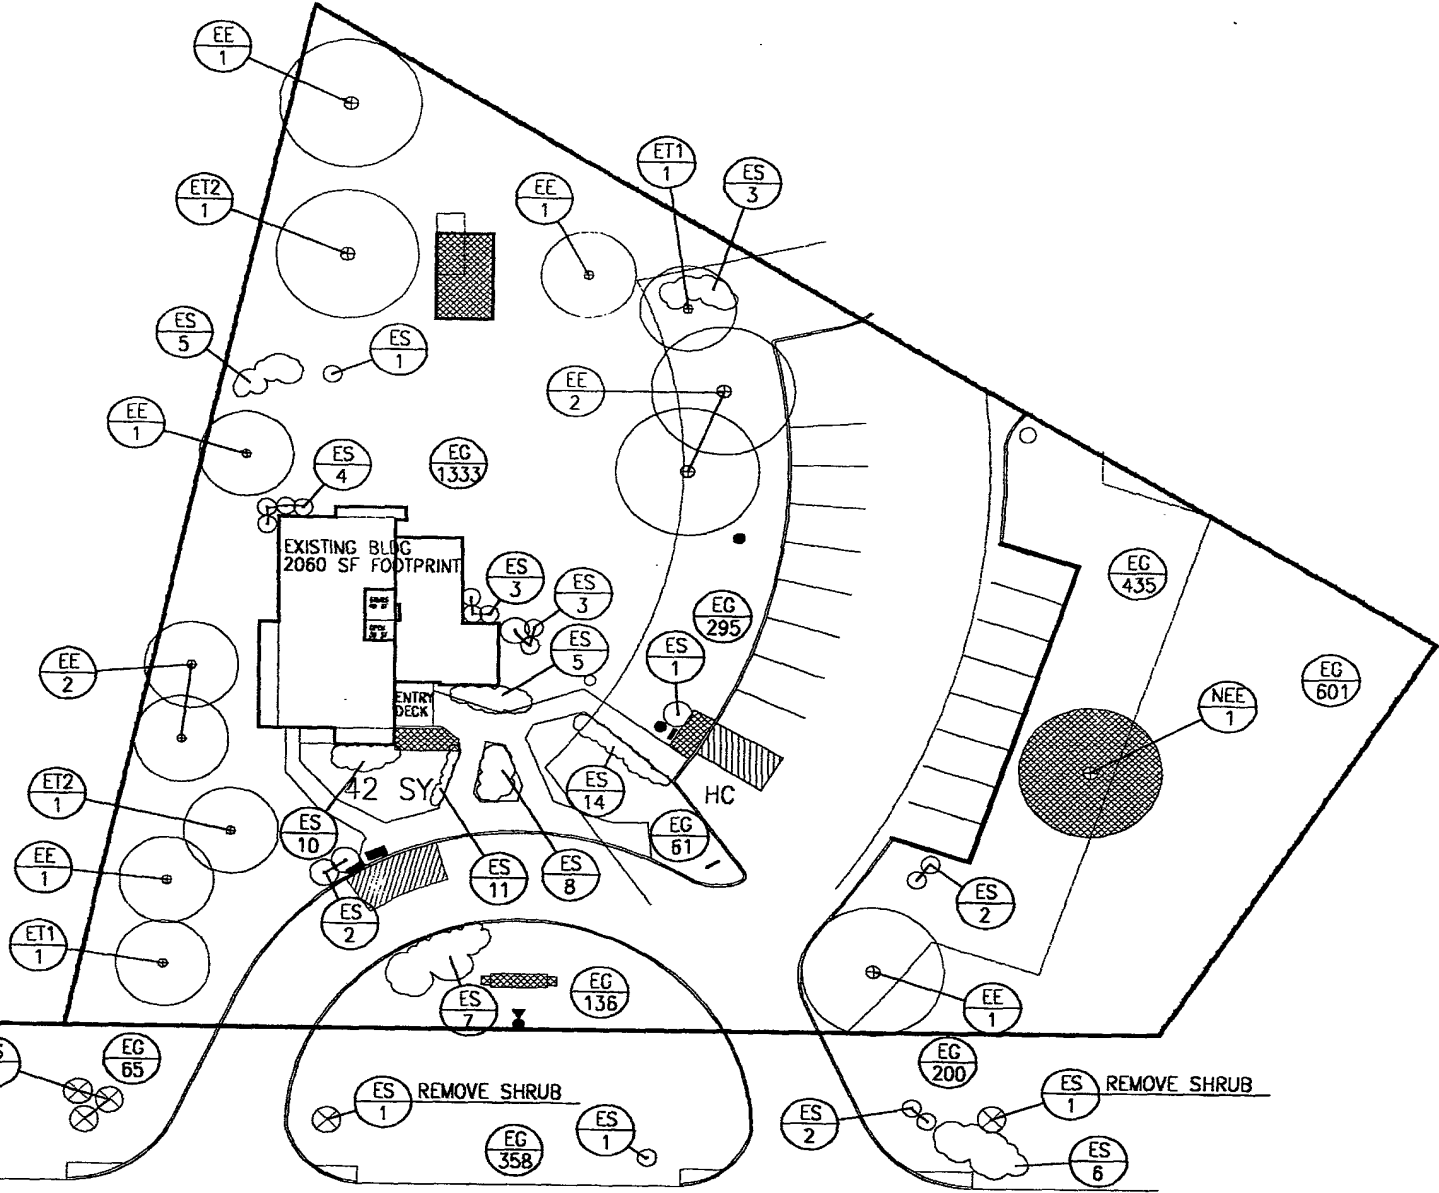

500 SAN DRIVE (100' ROW)

PROJECT NO: 330
FILE NO:

DATE: 01.22.04

LANDSCAPE PLAN

INITIAL-FINAL PLAN
FOR PLAN DEVELOPMENT
RAPID CITY, SD

KENNEDY
K DESIGN
GROUP INC
141 BELLEVIEW DRIVE
RAPID CITY, SD 57701
PHONE: 605.394.3370
FAX: 605.394.3368