


04PD003

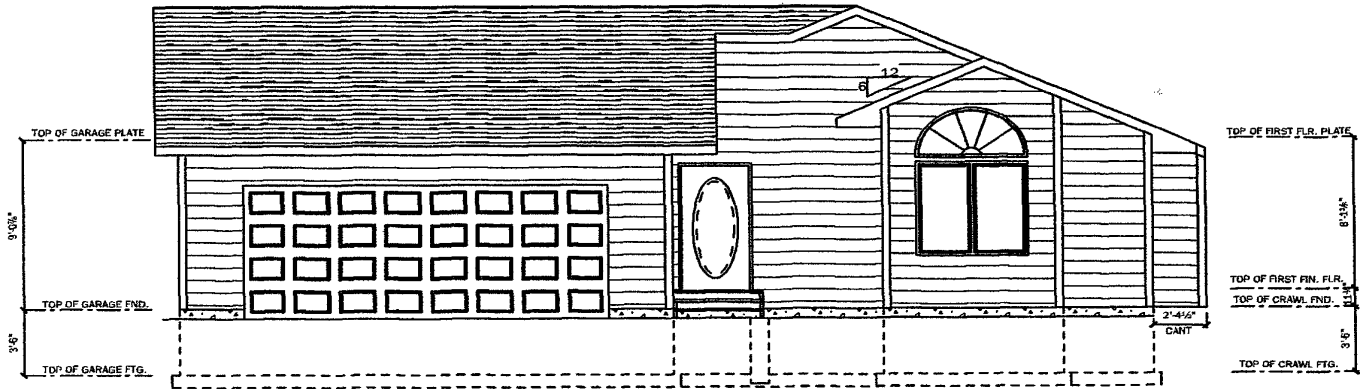


# FRONT ELEVATION

SCALE: 1/8" = 1'-0"

LOT 15 BLK. 1 TYLER KNUE SUB.


04PD003

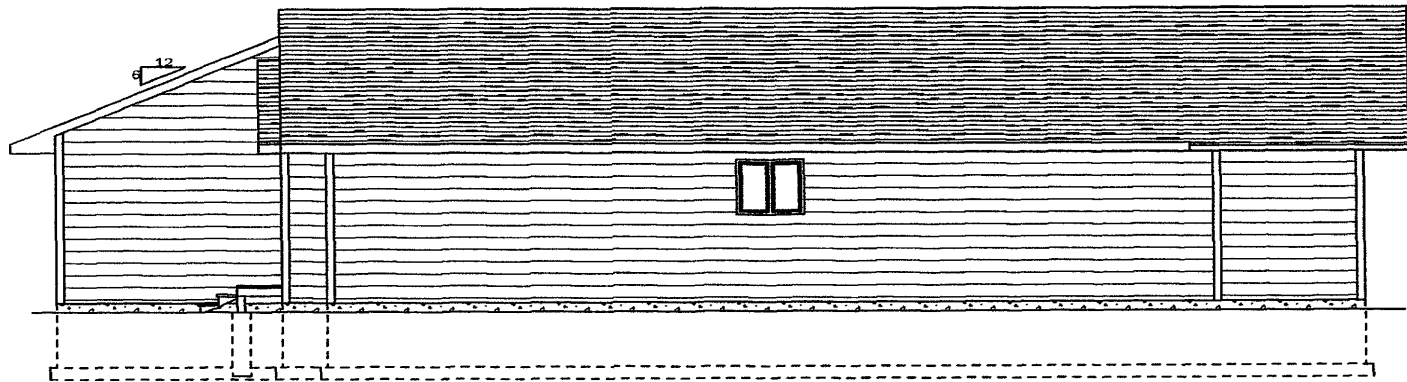

**RIGHT ELEVATION**

SCALE: 1/8" = 1'-0"


04PD003

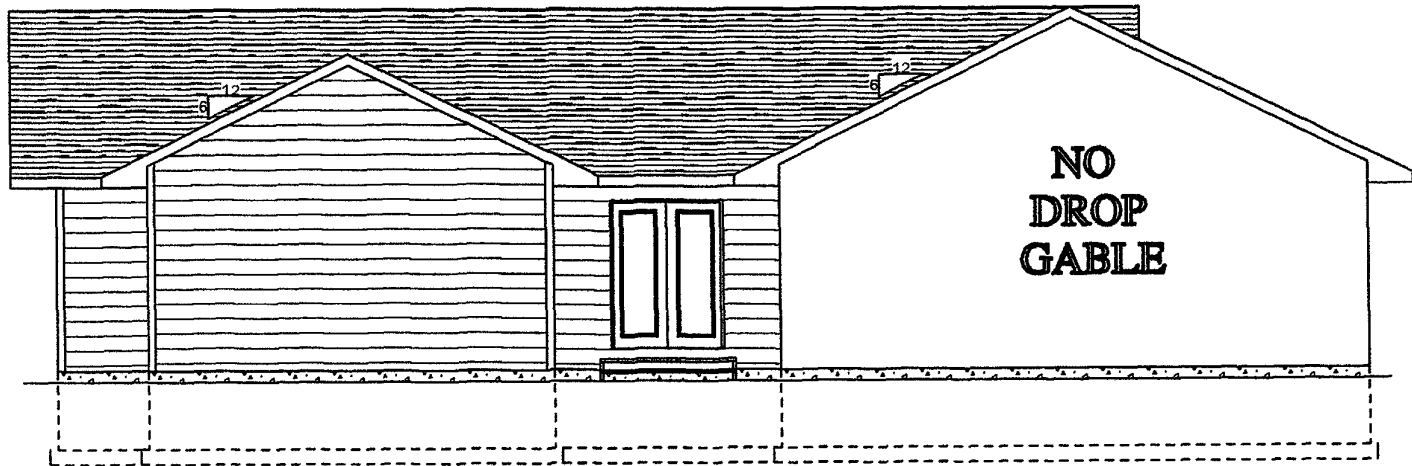

**LEFT ELEVATION**

SCALE: 1/8" = 1'-0"

04PD003

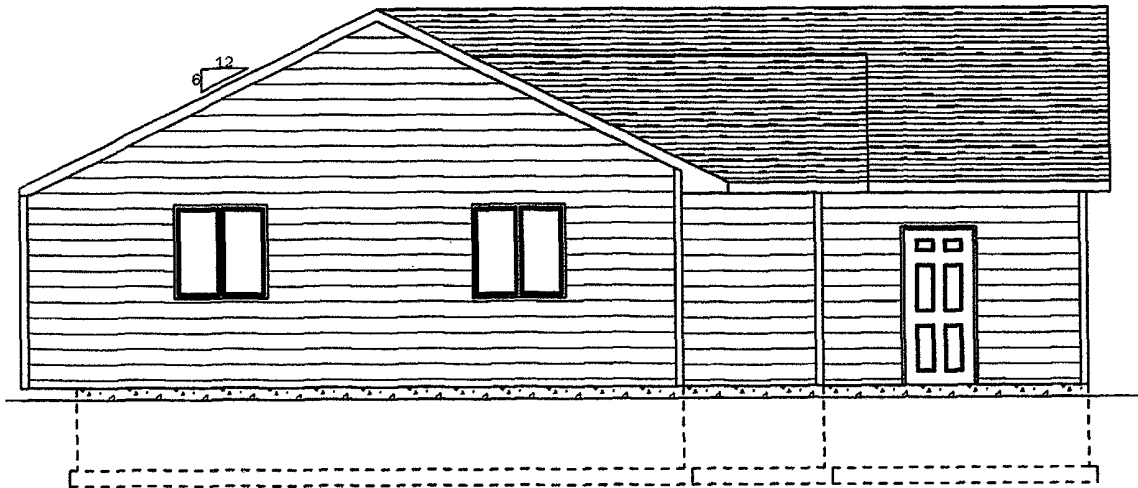

# REAR ELEVATION

SCALE: 1/8" = 1'-0"



