


CATROE BULEVARD



C1 WATERLINE PLAN VIEW
Scale: 1" = 20'-0"

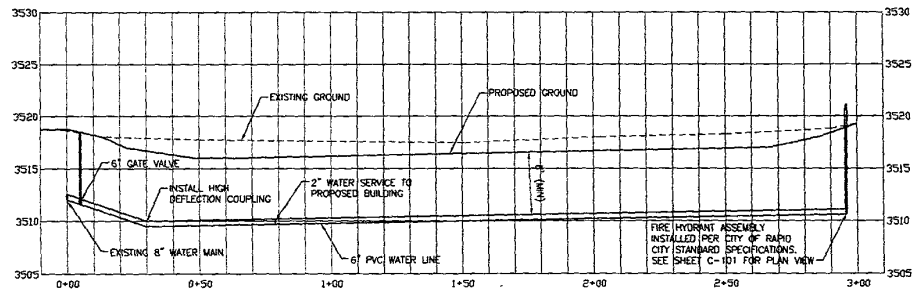

A1 WATERLINE PROFILE
Scale: 1" = 20'-0" (V), 1" = 5'-0" (H)

TSP
To Solve To Excel Together
TSP Thru, Inc.
600 Kansas City Street
Rapid City, SD 57701
phone: (605) 343-6102
fax: (605) 343-7159
www.ksamtsp.com

Architecture
Engineering
Construction

CONSULTANTS

PROJECT TITLE

Security First Bank
Rapid City, SD

REV	11/27/2009	Rev. Comm. Des. Sch.
MARK	DATE	DESCRIPTION
PROJECT NUMBER	04102009	
CAD FILE	C-201.dwg	
DRAWN BY:	DK	
CHECK BY:		

SHEET TITLE

WATERLINE PROFILE