

LANDSCAPING REQUIREMENTS:
(17,435 - (3088 + 1020))

13,327 PTS.

LANDSCAPING PROVIDED:

14,900 PTS (OK)

WITHIN 20 FEET OF PARKING (50% MIN=6664 PTS) 8420

292 SY OF GRASS (10 PTS / SY) 2920
 10 SHRUBS (250 PTS EA) 2500
 2 SMALL TREES (500 PTS EA) 1000
 1 LARGE TREE IN ROW (2000 PTS EA) 2000

REMAINDER OF LOT

6480

248 SY OF GRASS (10 PTS / SY) 2480
 4 MEDIUM TREES (1000 PTS EA) 4000

LANDSCAPING MATERIALS LEGEND




PROPOSED SHRUBS (250 PTS EACH)

DECIDUOUS CHOICES:

- BARBERRY (GOLDEN, ROSE GLOW)
- CURRANT (ALPINE)
- POTENTILLA (CORINATION TRIUMPH, GOLD DROP, GOLDFINGER)
- ROSES, HARDY SHRUB.
- SPIREA (GOLDMOUND)


EVERGREEN CHOICES:

- ARBORVITAE, GLOBE (HETZ MIDGET)
- JUNIPER (MINT JULEP, COMPACT PFITZER, SEA GREEN, SAVIN)

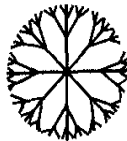


PROPOSED SMALL TREE (500 PTS EACH)

- CHOKECHERRY, AMUR.
- MOUNTAINASH, SHOWY.
- ASPEN, QUAKING.
- BIRCH, RIVER.
- CRABAPPLE, SPRING SNOW.
- OLIVE, RUSSIAN.
- LILAC, JAPANESE TREE.

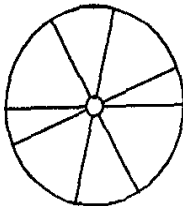

EXISTING MEDIUM TREE (1,000 PTS EACH)

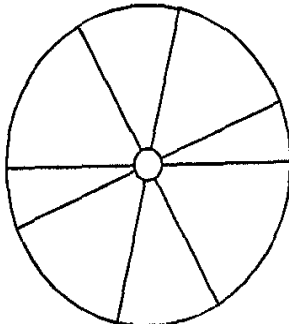

EXISTING LARGE TREE (2,000 PTS EACH)



PROJECT:
5 UNIT
APARTMENT BLDG
RAPID CITY, SD

**LANDSCAPE
DATA AND
LEGEND**

PROJECT NO: 403
 FILE NO: 403-4
 DRAWN BY: RKK
 CHECK BY: RKK
 DATE: 04.29.04
 REVISIONS: XXXX

RECEIVED

APR 30 2004


Rapid City Growth
 Management Department

2.3

Drawing Number

04PD028

CLOWER LAND ACCESS EASEMENT (25')
NEW ASPHALT 65.0'

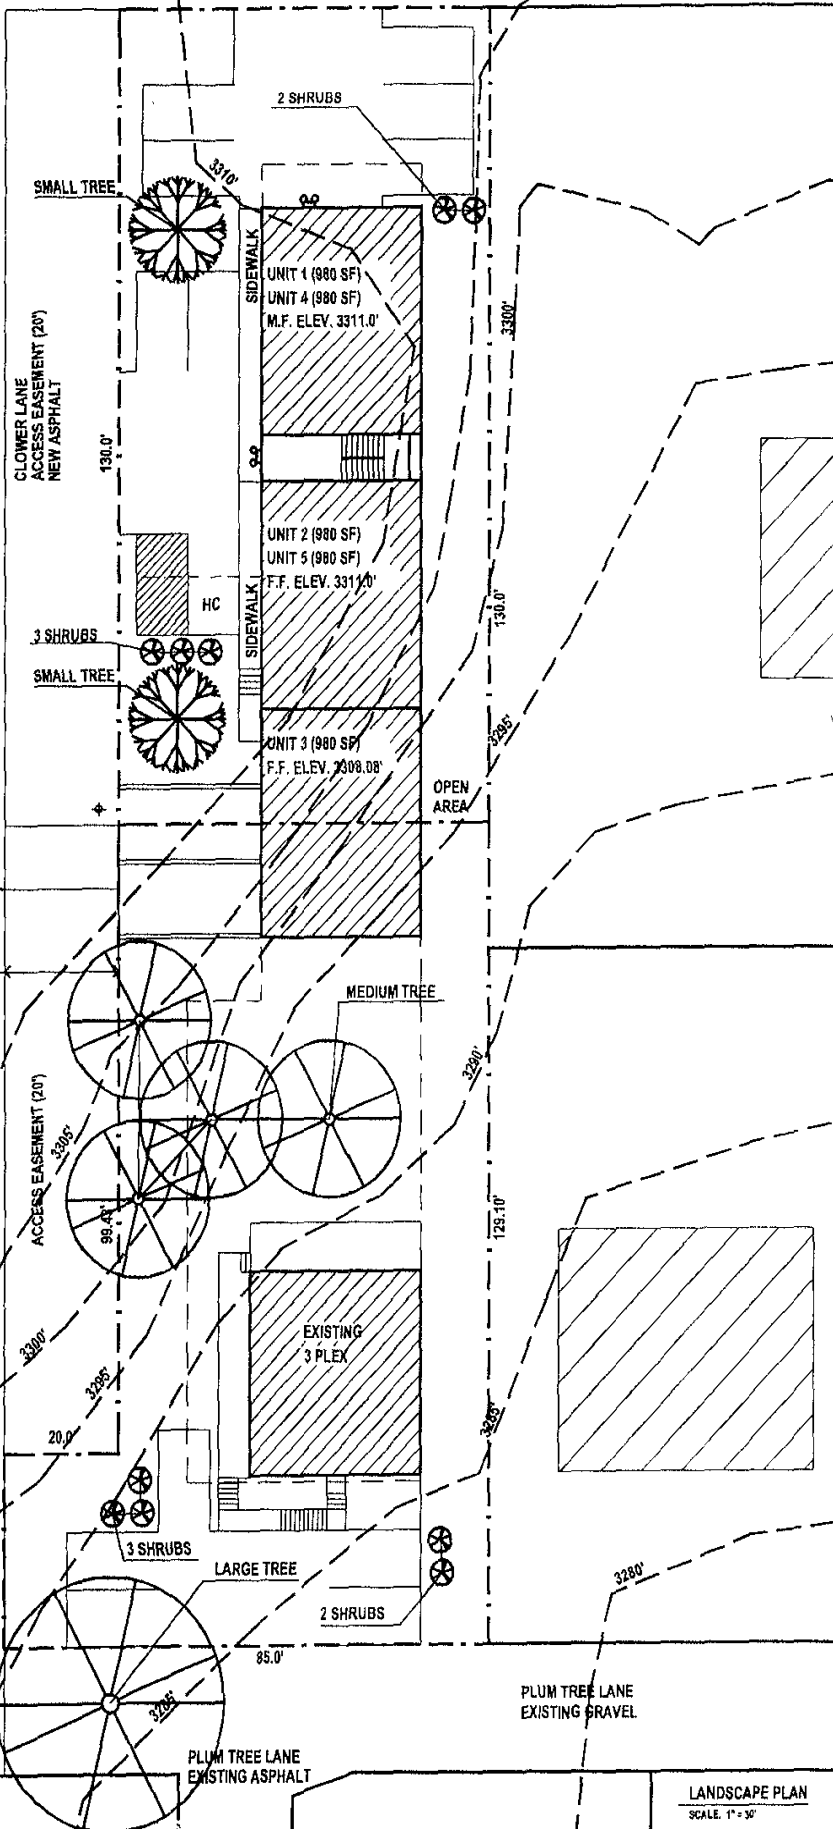

**KENNEDY
K DESIGN
GROUP INC**
 4925 DICHAUGH PINE DRIVE
 RAPID CITY, SD 57701
 PHONE: 605.342.5314
 FAX: 605.364.9589

PROJECT:
 5 UNIT
 APARTMENT BLDG
 RAPID CITY, SD

**LANDSCAPE
 PLAN**

PROJECT NO: 403
 FILE NO. 403-4
 DRAWN BY RKK
 CHECK BY RKK
 DATE 04 29 04
 REVISIONS: XXXX

2.4
 Drawing Number

LANDSCAPE PLAN
 SCALE: 1" = 30'