


FENCE DETAIL
SCALE: 1/4"=1'-0"

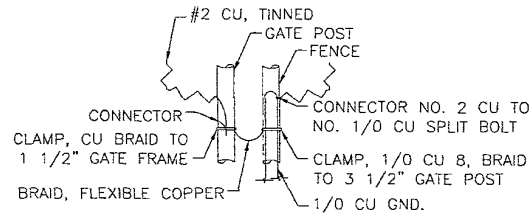


GATE GROUNDING
DETAIL X
NTS

RECEIVED

MAR 26 2004


**Rapid City Growth
Management Department**

 

BLACK HILLS ELECTRIC COOP. RUSHMORE ELECTRIC POWER COOPERATIVE	
BLACK HILLS 69KV BREAKER	
FENCE DETAIL	
DRAWN/CHECKED BY: SD/RB	SHEET:
MARCH, 2004	SCALE: 1/4"=1'-0" 5
Substation/Chain 230 DC TR/69kv/69KV Tap @ RUSH SITE DMC/eng	

SECTION LINE


04SR018

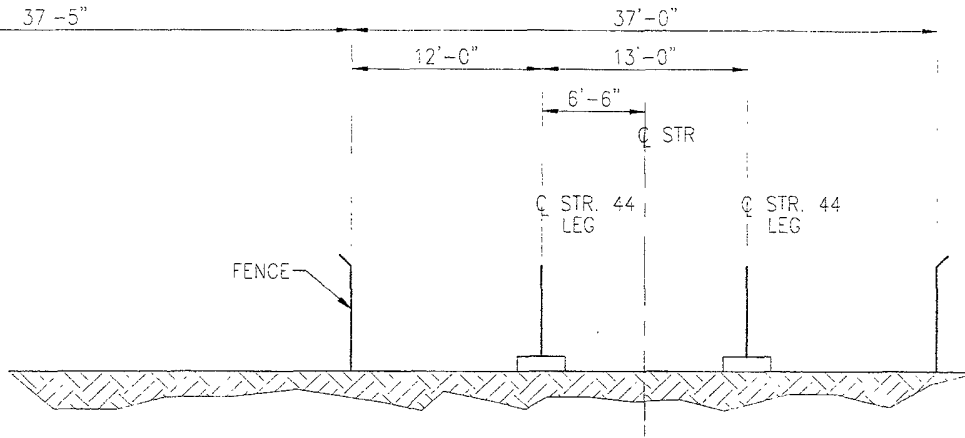

RECEIVED

MAR 26 2004

Rapid City Growth
Management Department

FACILITY		DESIGN BY	J. MILLER	2/23/04
LOCATION/UNIT		DESIGN BY	K. ROBERTSON	2/24/04
CONTRACT/DESIGNATION		DATE		
RAPID CITY DC TIE PROJECT STRUCTURE 44 AND ASSOCIATED FENCE LOCATED IN NE 1/4 SEC. 34, T1N,R8E				
 BASIN ELECTRIC POWER COOPERATIVE 1717 EAST INTERSTATE AVENUE BISMARCK, NORTH DAKOTA 58503-0564 PHONE 701-223-1644		APPROVED		
		SCALE	NONE	
		VENDOR/ORIGINATOR FROM		
		VENDOR DRAWING NO.		ORIGINAL REV.
		BASIC DRAWING NO.		REV. NO.

REV	DESCRIPTION	DRWN	DSGN	APPD	DATE