

HENRY & MARSHA
YANTZER

04UR006


FRONT
West Elevation
1512 N. CEDAR CREST CRT.
RC SD

RECEIVED

MAY 17 2004

Rapid City Growth
Management Department

NEW CEDAR SIDING

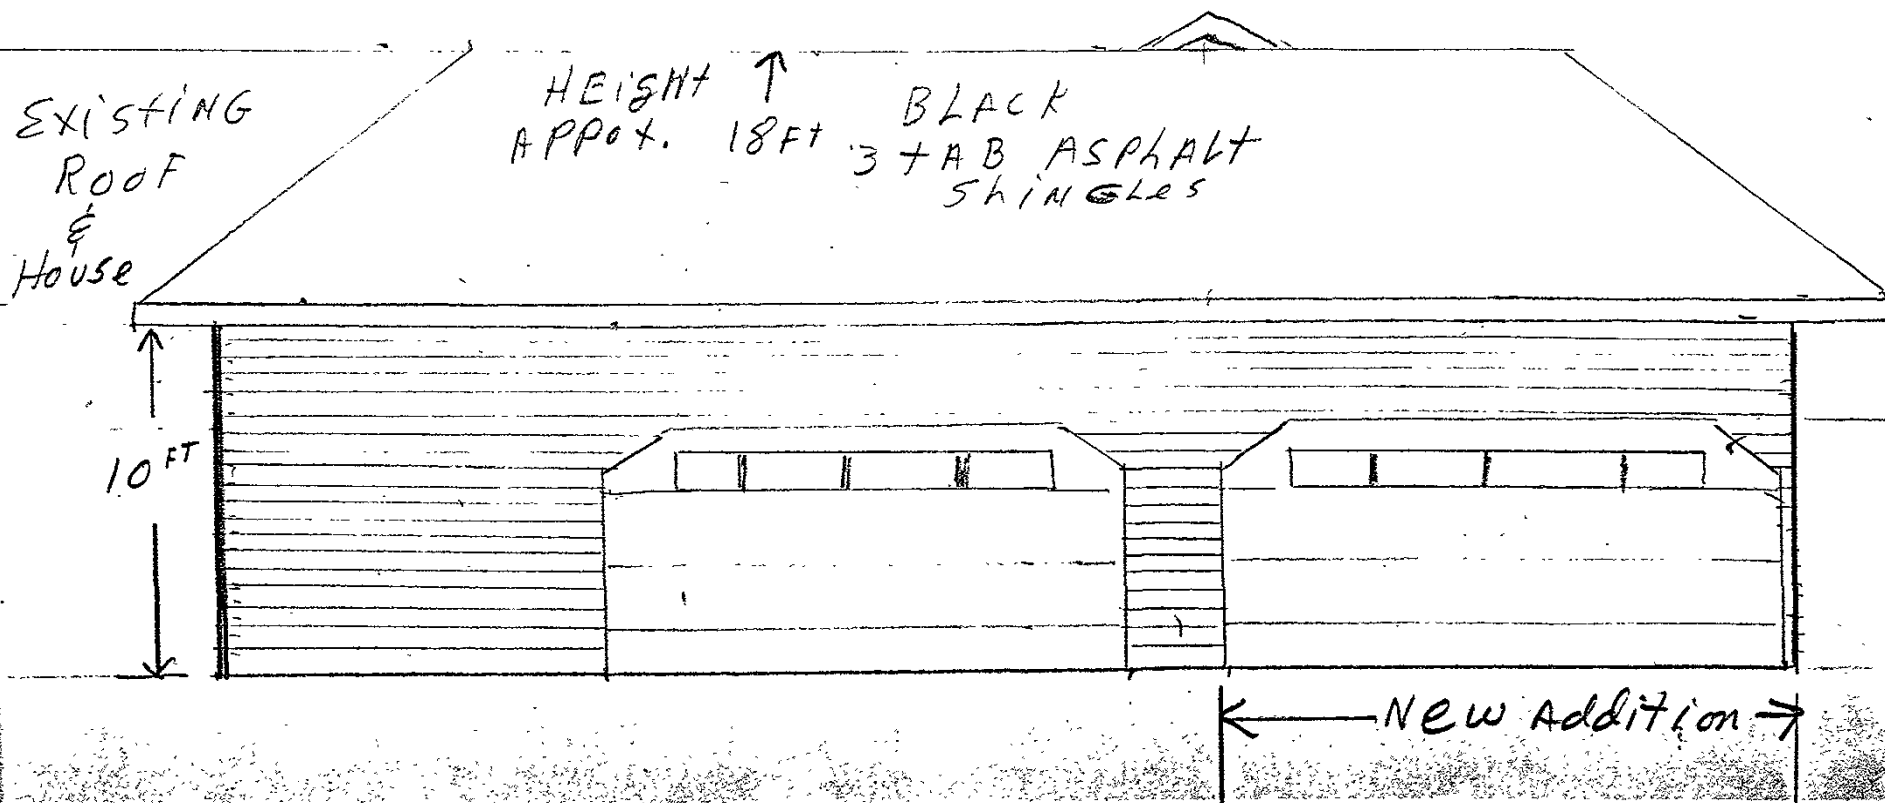

HENRY & MARSHA
YANTZER


04UR006

SOUTH ELEVATION
1512 N. CEDAR CREST CRT.
Rc 50

RECEIVED

MAY 17 2004

Rapid City Growth
Management Department

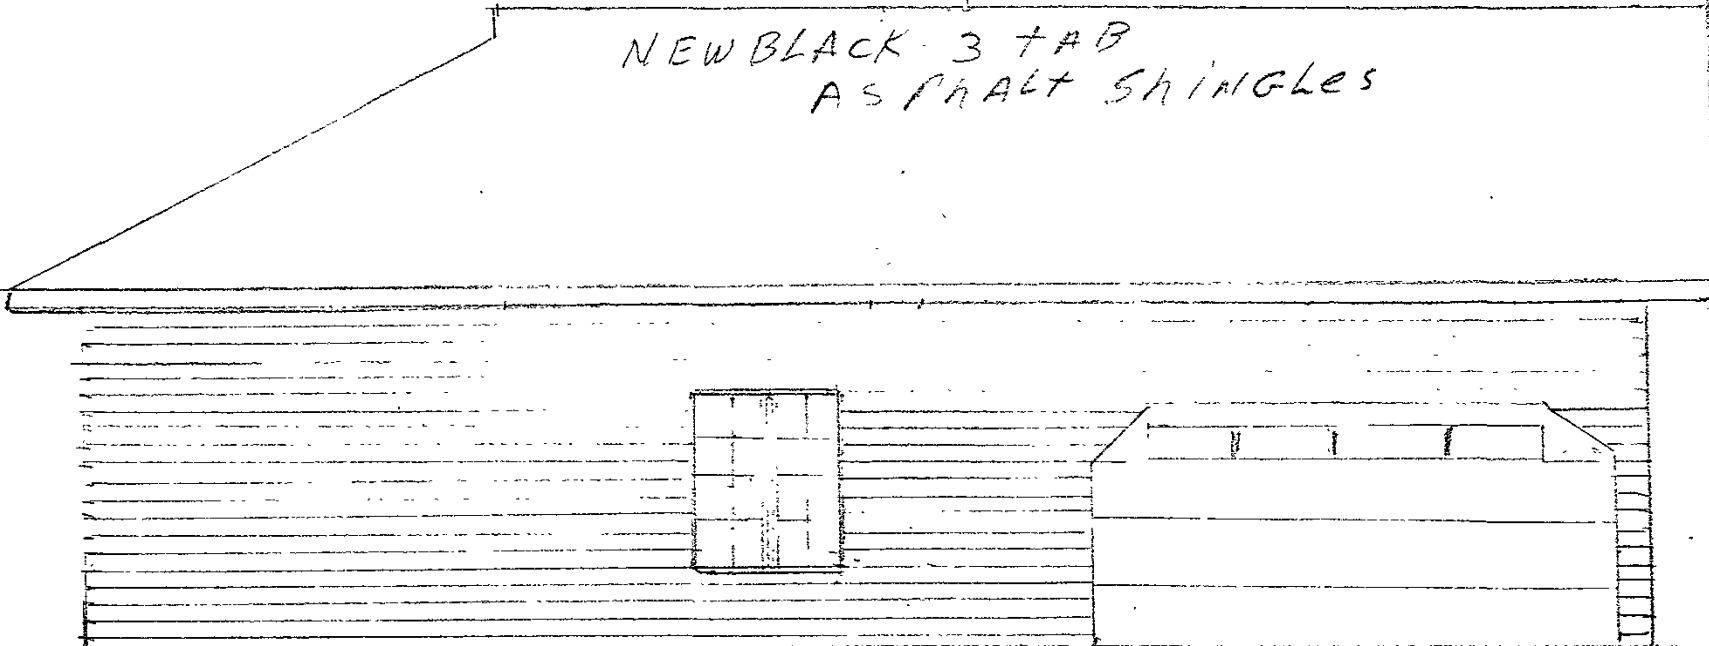

NEW BLACK 3 TAB
ASPHALT SHINGLES

New Addition
47' 5"

HENRY & MARSHA
YANTZER
04UR006

EAST ELEVATION
1512 N. CEDAR CREST CT.
Rc 50

RECEIVED

MAY 17 2004

Rapid City Growth
Management Department

