


04SR048

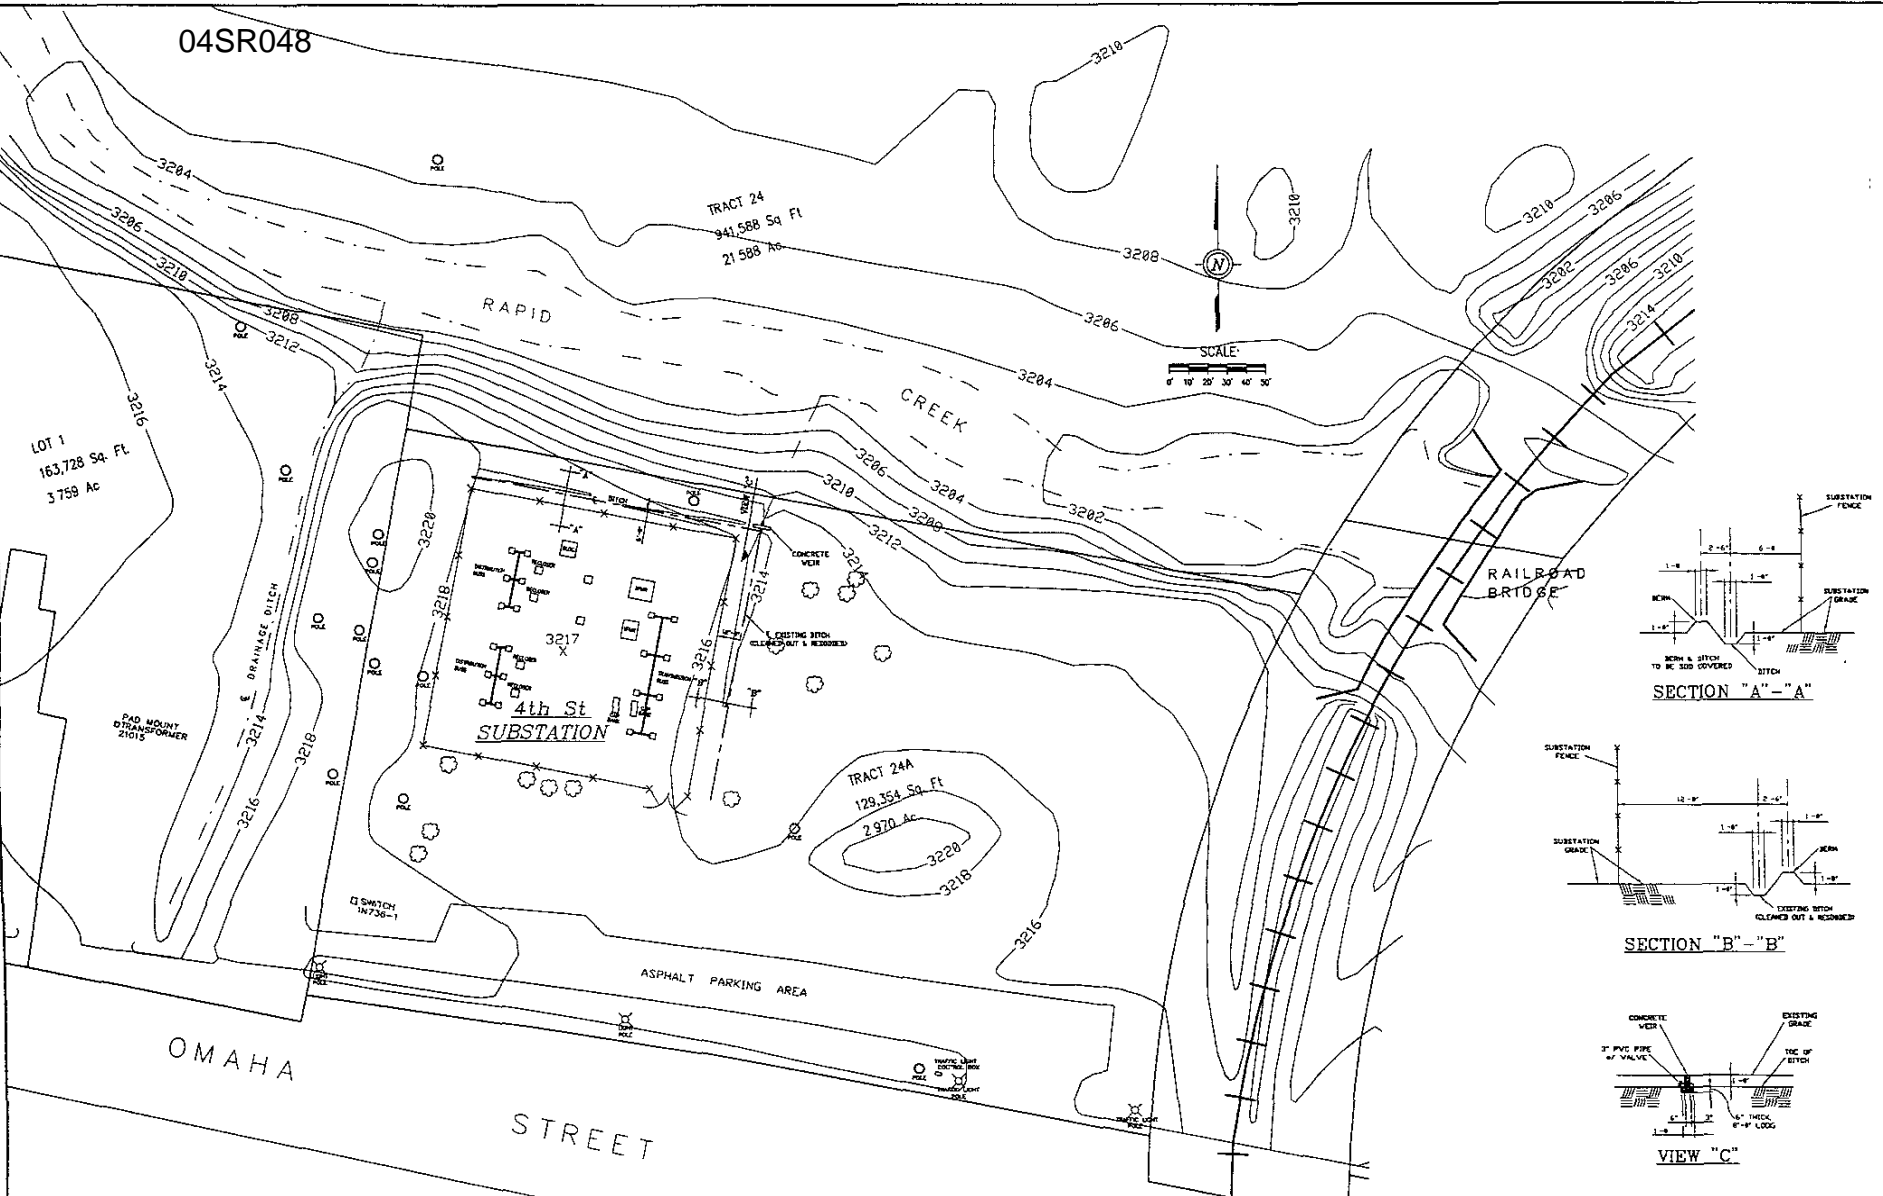

PAD MOUNT  
TRANSFORMER  
2015

SWITCH  
IN/OUT

ASPHALT PARKING AREA

**BLACK HILLS POWER**  
FOURTH STREET SUBSTATION  
CONTAINMENT  
DITCH & WEIR

NO.	DATE	BY	CHKD.	NO.	REVISED	DESCRIPTION

DATE: 7-22-04  
 DRAWN BY: [unintelligible]  
 CHECKED BY: [unintelligible]  
 PROJECT: FST-C-103