


MAJOR ROAD PLAN AMENDMENT EXHIBIT A

04CA030

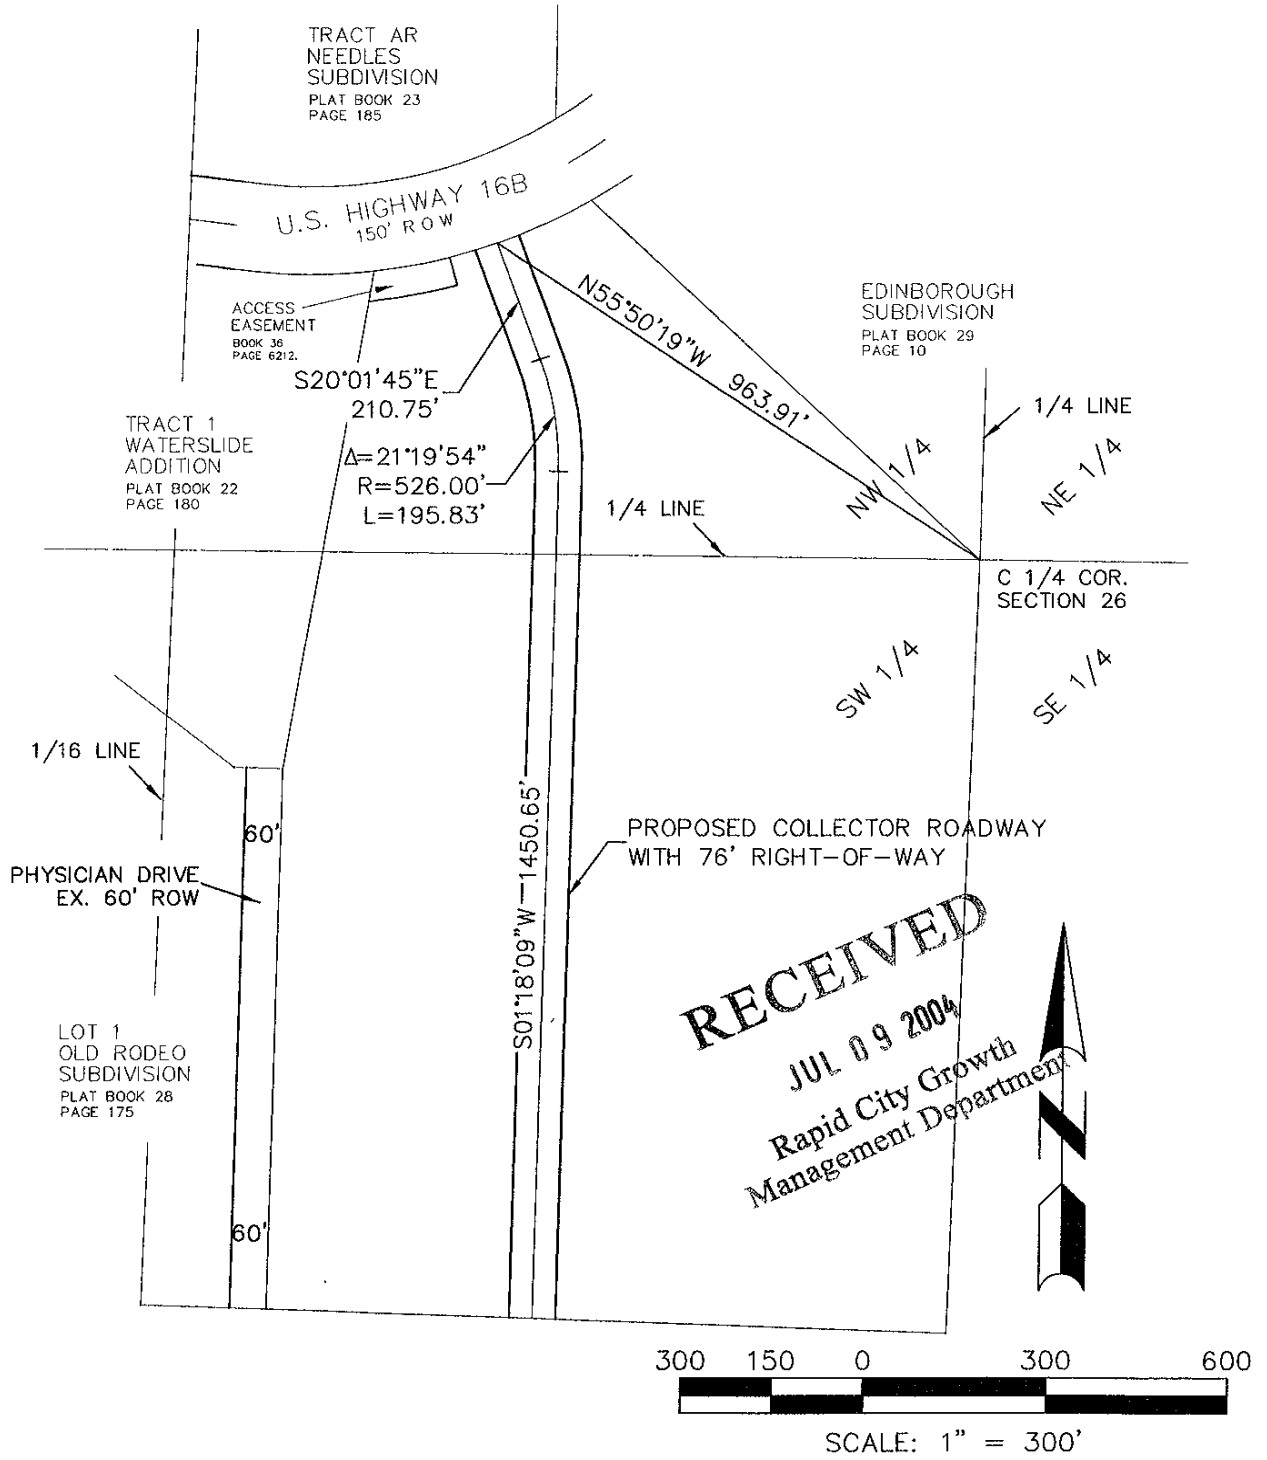

PLOT SCALE: 1"=300' DATE: 07/09/04 TIME: 08:53 FILE: \\Server\projects\02-0032\Drawings\DESIGN.dwg

WATERSLIDE ADDITION

JOB NO: 02-0032

REV 1:

DATE: 07/09/04

REV 2:

DRAWN BY: RDC

REV 3:



D.D.I.
DREAM DESIGN INTERNATIONAL, INC.
PROFESSIONAL STRUCTURAL & CIVIL ENGINEERING CONSULTANTS
528 KANSAS CITY ST., SUITE 4, RAPID CITY, SD 57701
PH. 605-348-0538 FAX 605-348-0545 EMAIL: engineers@dreamdesigninc.com