


SERENITY SPRINGS.
TRASH ENCLOSURE VARDOL



RECEIVED

OCT 13 2004

Rapid City Growth
 Management Department

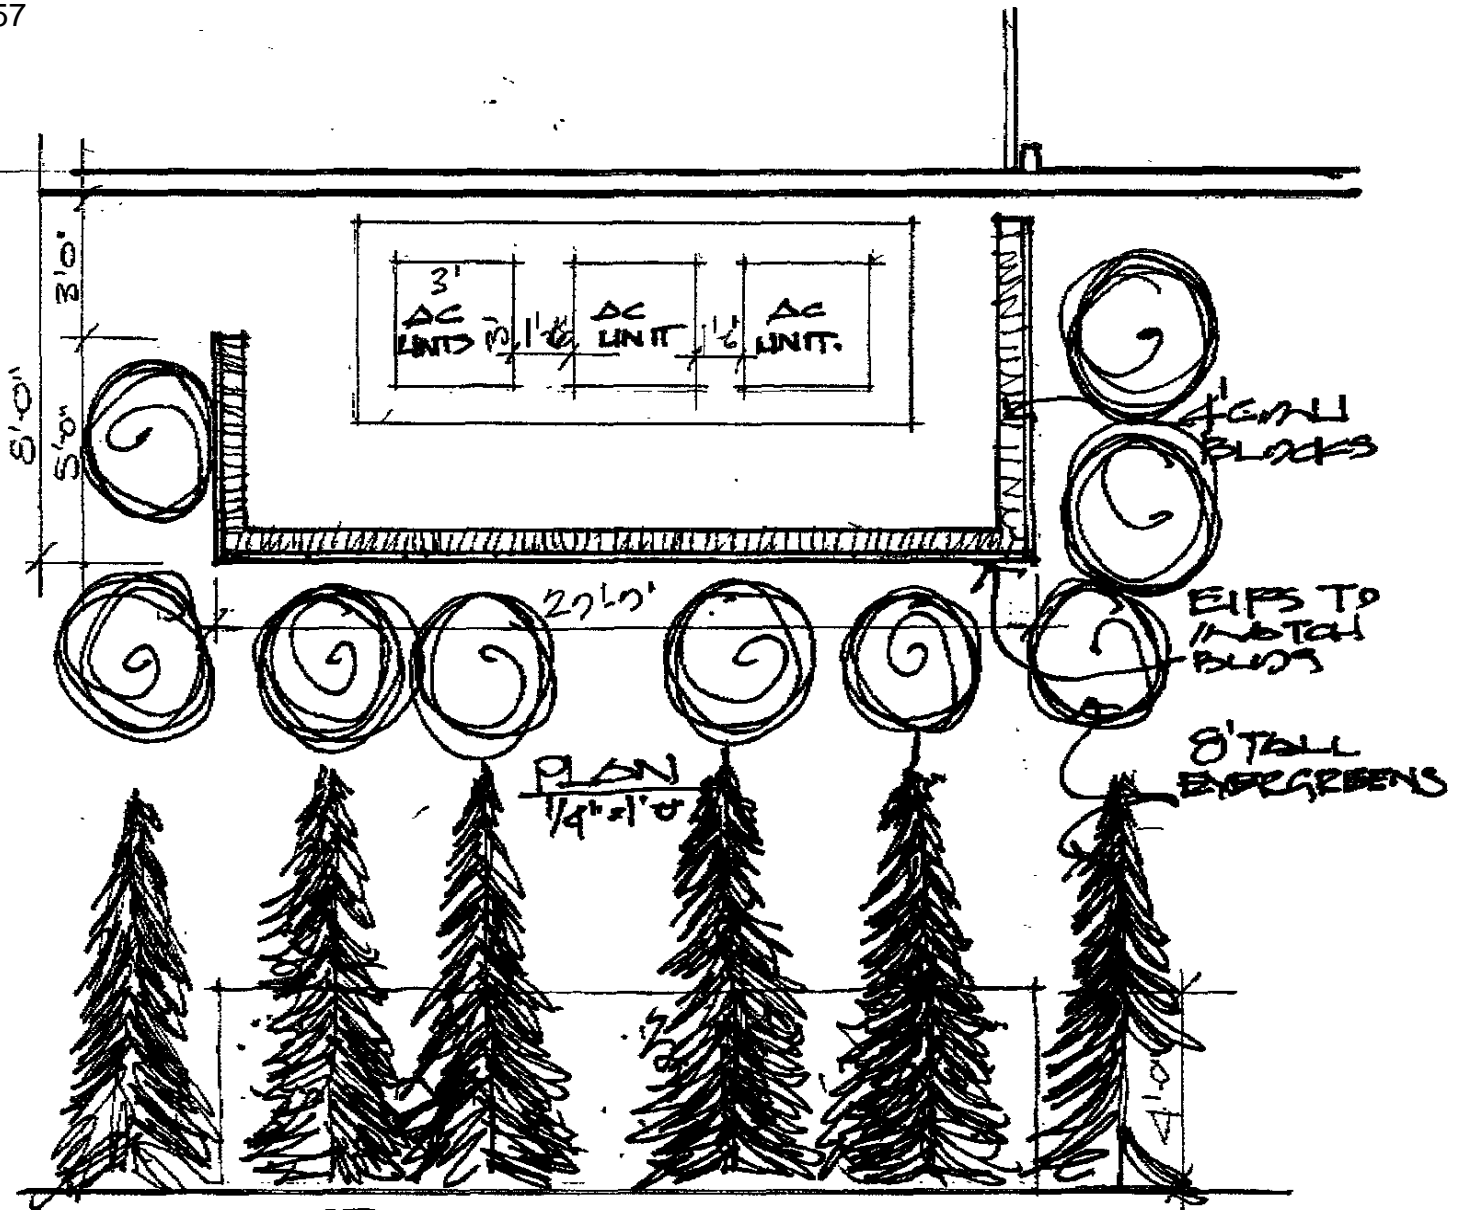

RECEIVED

OCT 13 2004


Rapid City Growth Management Department

ELEVATION

1/4" = 1'0"


SPRING SPRINGS HVAC SCHE

1/4" = 1'0"

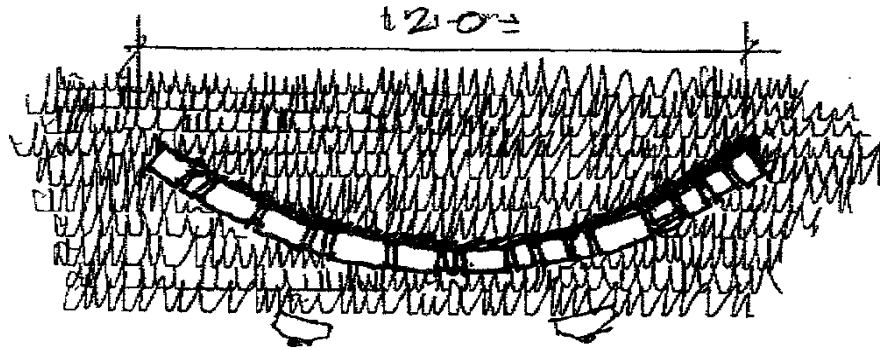

PLAN
1/4" = 1'-0"

GROUND LIGHTS
WILD FLOWERS

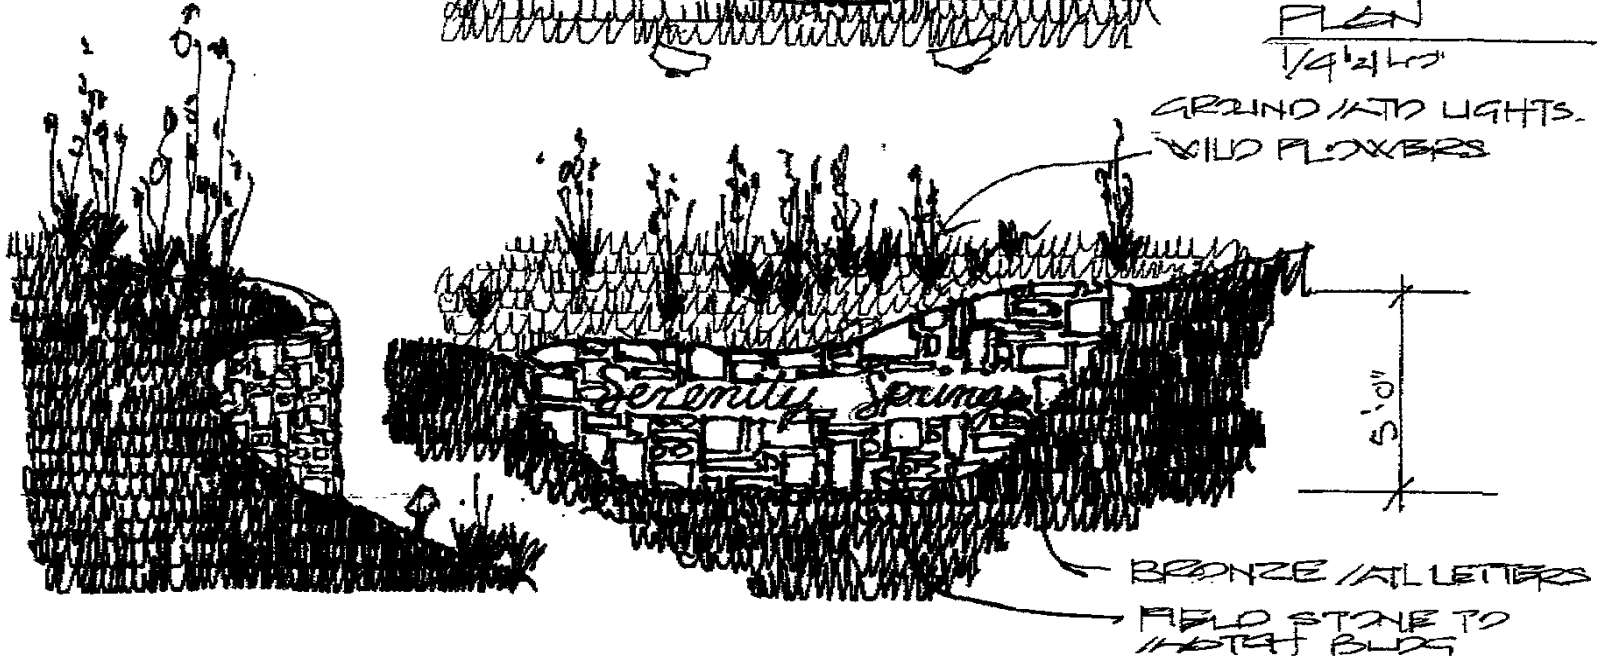

BRONZE / AL LETTERS
FIELD STONE TO
IMITATE BLDG

SIDE ELEV.

FRONT ELEVATION

RECEIVED

OCT 13 2004

Rapid City Growth
Management Department

GROUND LIGHTS TO HAVE
SIDE SHIELDS TO CONTROL
DISPERSE OF LIGHT.

ROCKS FUNERAL HOME
SERENITY SPRINGS.