
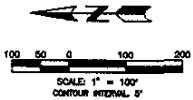


04PL140

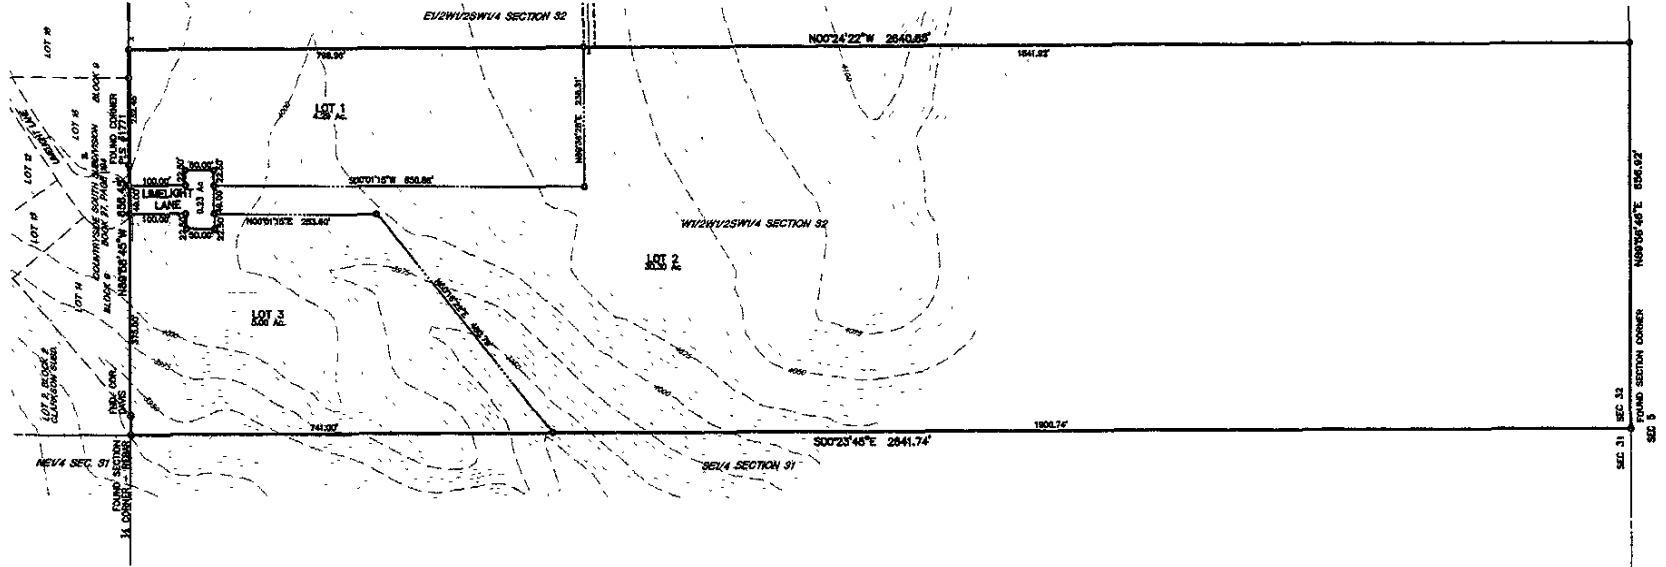

RECEIVED

SEP 24 2004

Rapid City Growth Management Department

PROJECT: FALCON CREST FILING NO. 1
PROJECT NO: 03-0018
DATE: SEPTEMBER 24, 2004
SHEET 2 OF 2
LAYOUT PLAN

D.D.I.
DREAM DESIGN INTERNATIONAL, INC.
 PROFESSIONAL STRUCTURAL & CIVIL ENGINEERING CONSULTANTS



528 VANDER CREEK ST., SUITE 4, RAPID CITY, SD 57701
 TEL: 605-342-0010 FAX: 605-342-0010 EMAIL: engineers@dreamdesigninc.com