



OFFSITE FLOW - SEE MAP
IN REPORT FOR BASINS

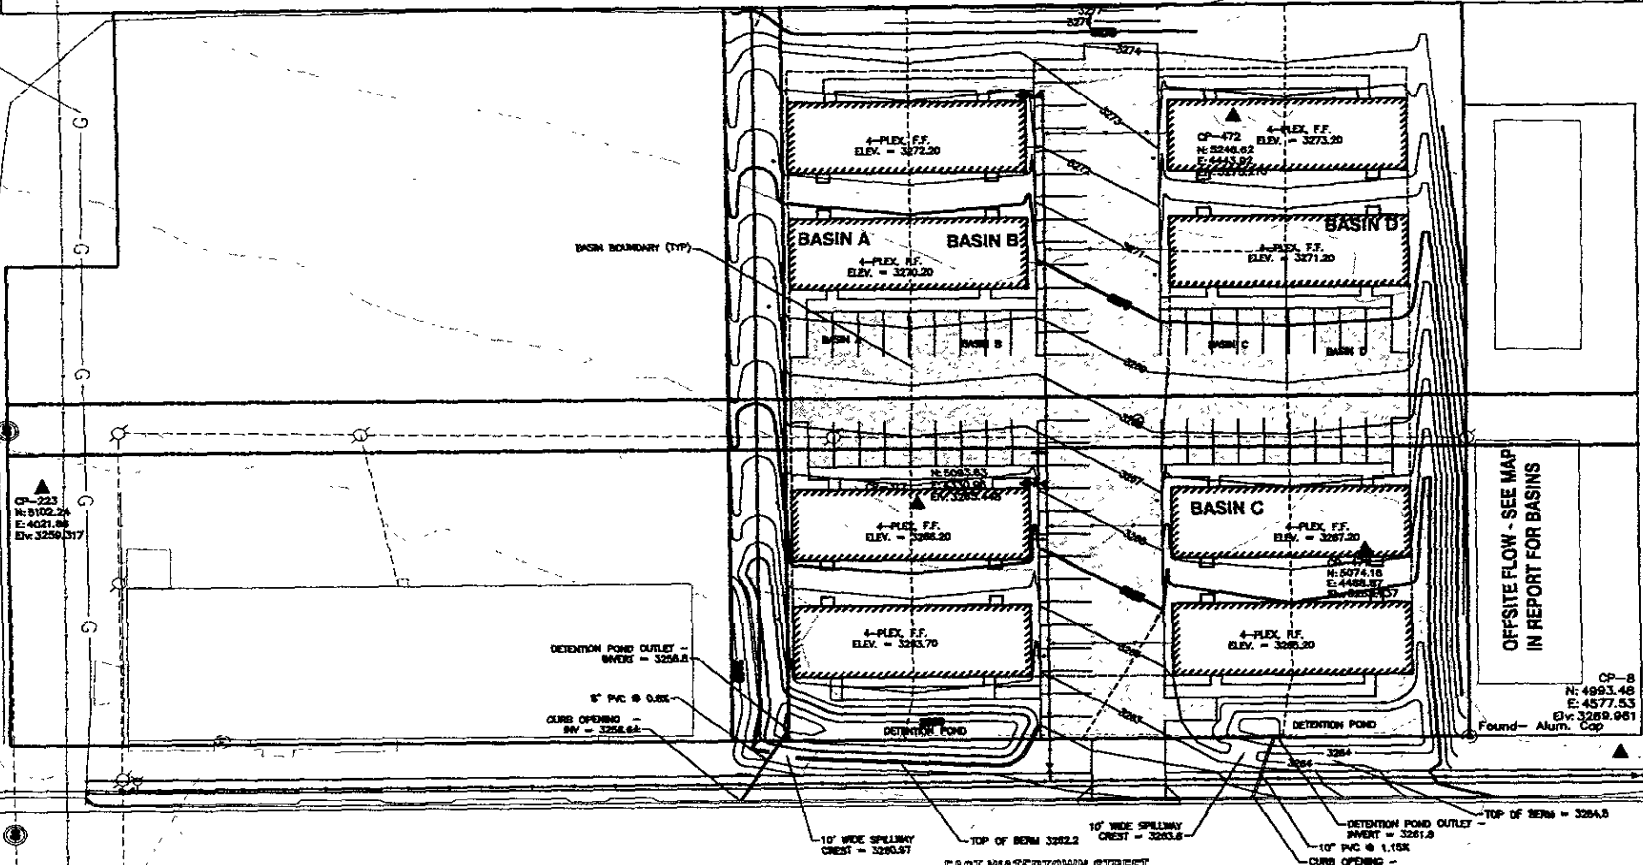

OFFSITE FLOW - SEE MAP
IN REPORT FOR BASINS

CP-B
N: 4993.48
E: 4577.53
Elev: 3268.951
Found - Alum. Cap

EAST WATERTOWN STREET

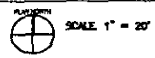

Found - Alum. Cap

TSP
Together
TSP Think, Inc.
800 Maroon City Street
Rapid City, SD 57701
phone: (605) 343-4102
fax: (605) 343-7158
www.think-tsp.com
Hydrologic
Engineering
Construction

EAST WATERTOWN
STREET 4-PLEXES
RAPID CITY, SD

DATE	DESCRIPTION

DESIGNED BY: [Signature]
CHECKED BY: [Signature]
DATE: [Date]

SITE DRAINAGE
PLAN

C-DR

SHEET NO. 1 OF 10 CONSTRUCTION