


# RECEIVED

DEC 10 2004

Rapid City Growth  
Management Department

## PROJECT LOCATION

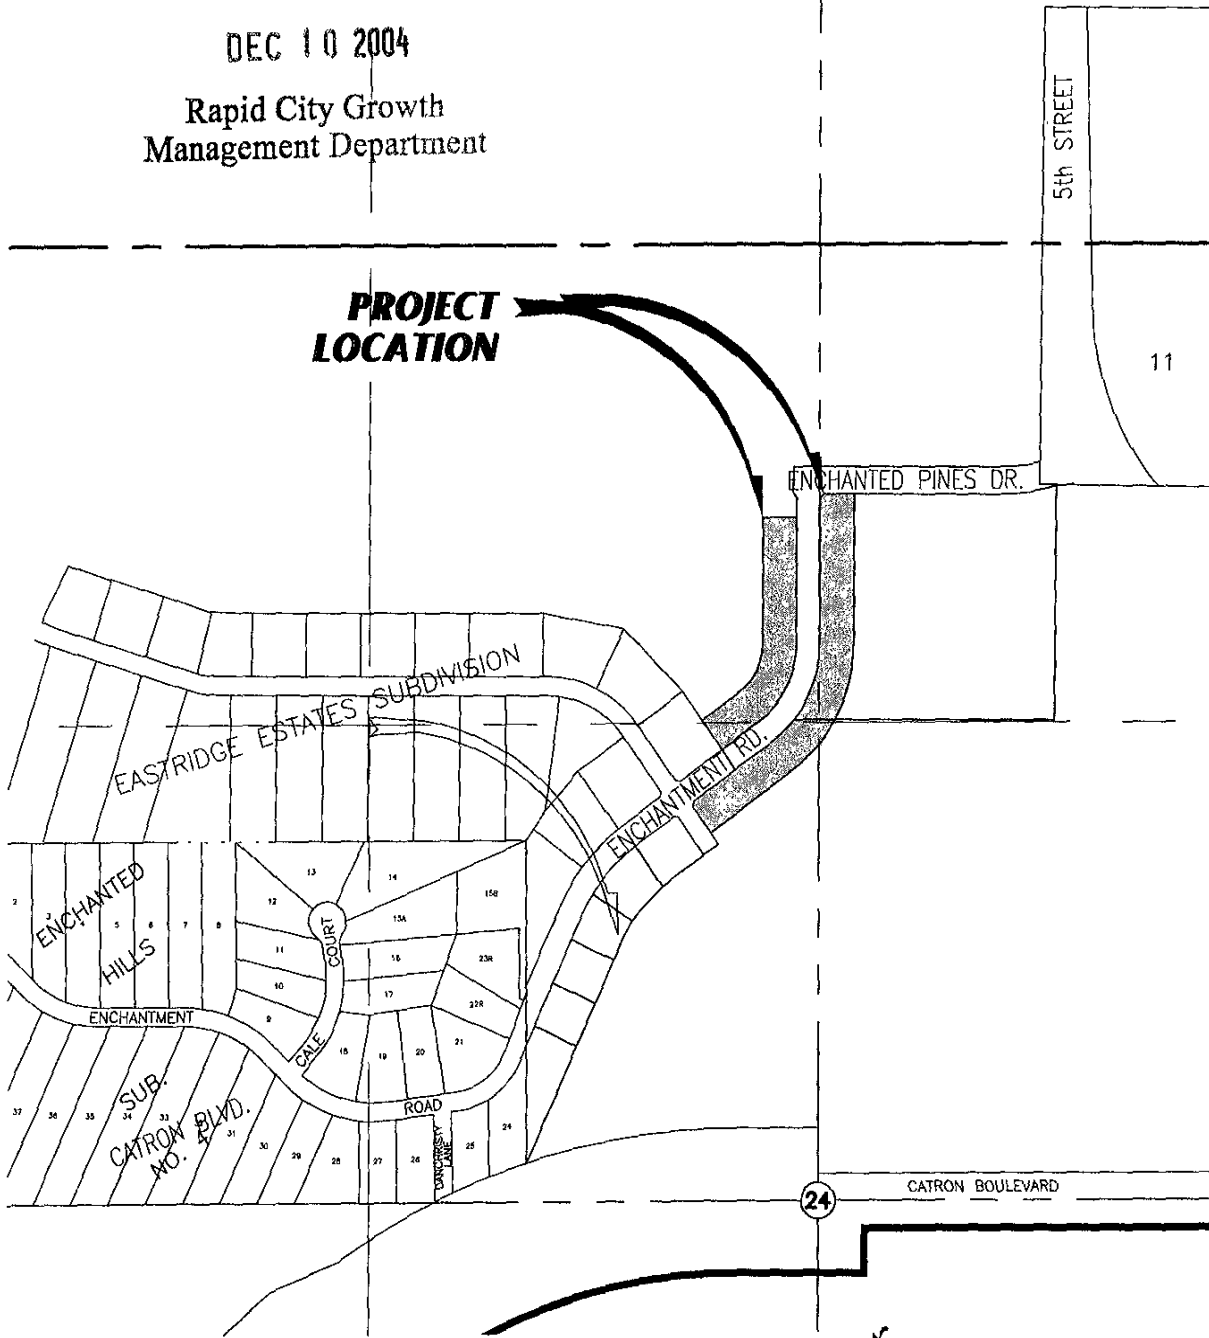

### VICINITY MAP

SCALE: 1"=500'



EASTRIDGE SUBDIVISION PHASE II

JOB NO. 01-0031

REV 1:

DATE 10/29/04

REV 2:

DRAWN BY: RDC

REV 3:



**D.D.I.**  
**DREAM DESIGN INTERNATIONAL, INC.**  
 PROFESSIONAL STRUCTURAL & CIVIL ENGINEERING CONSULTANTS

528 KANSAS CITY ST., SUITE 4, RAPID CITY, SD 57701  
 PH. 605-346-0536 FAX. 605-346-0545 EMAIL: engineers@dreamdesigninc.com