


10' (PLUS OR MINUS)  
TALL WALL  
ACCORDING TO  
EXISTING SITE  
CONDITIONS

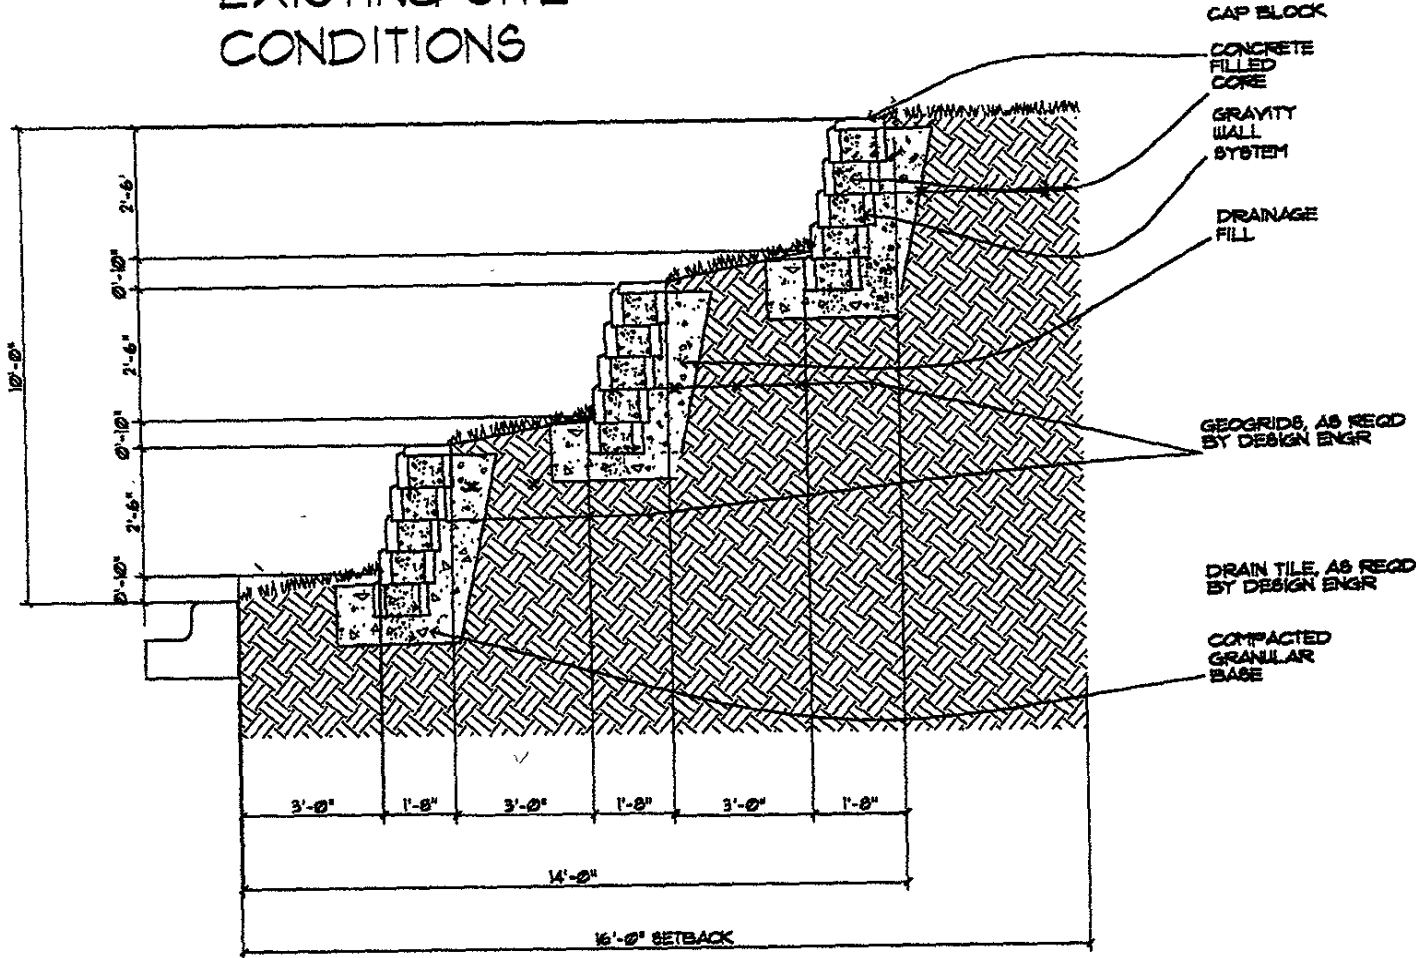

1  
A1

**SECTION @ RETAINING WALL**

1/4" = 1'-0" A1-02