





DAHL ARTS CENTER EXPANSION 187 SOUTH DAKOTA 18/10/04  
RAPID CITY, SOUTH DAKOTA 18/10/04

EAST AND NORTH ELEVATIONS


ARCHITECTURE  
THURSTON DESIGN GROUP

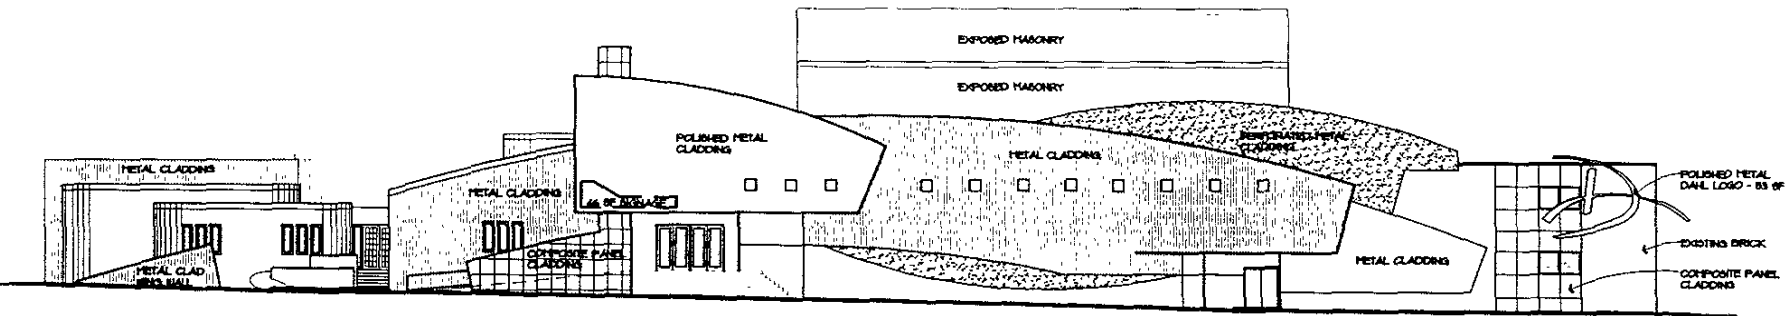


7TH STREET ELEVATION  
R16

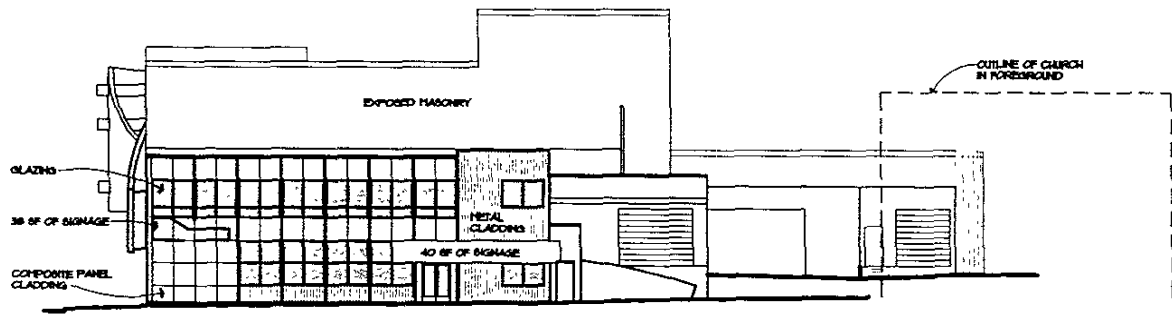

KANSAS CITY STREET ELEVATION  
R16

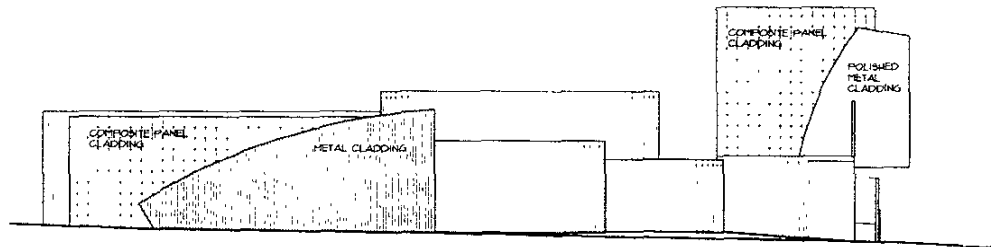

⊙ QUINCY STREET ELEVATION  
NTS

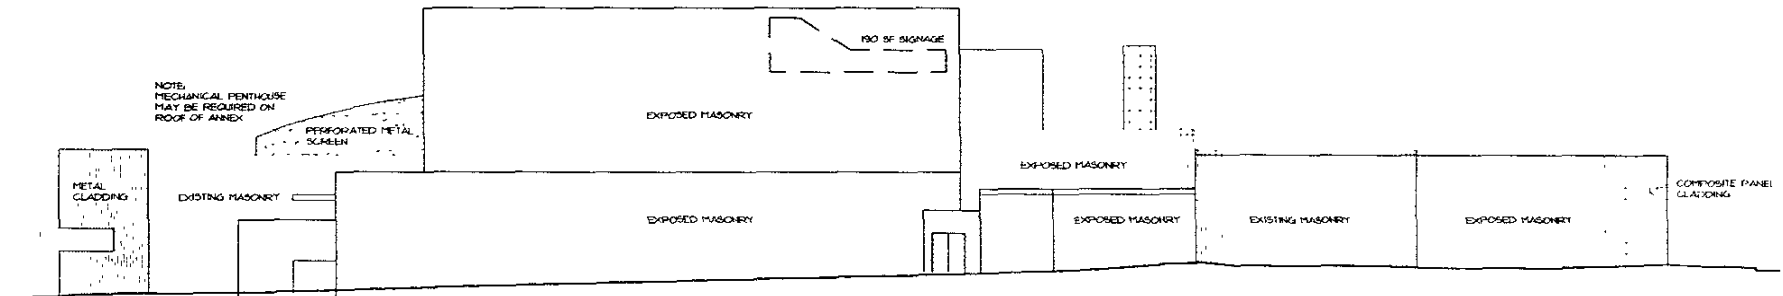

⊙ WEST (ALLEY) ELEVATION  
NTS

DAHL ARTS  
CENTER EXPANSION 135  
RAPID CITY, SOUTH DAKOTA 12/10/04

WEST AND SOUTH  
ELEVATIONS

ARCHITECTS  
THURSTON DESIGN GROUP  
1100 13th Street  
Rapid City, SD 57701  
P: 605.342.1111  
F: 605.342.1112