


BASEMENT PLAN
1" = 20'-0"

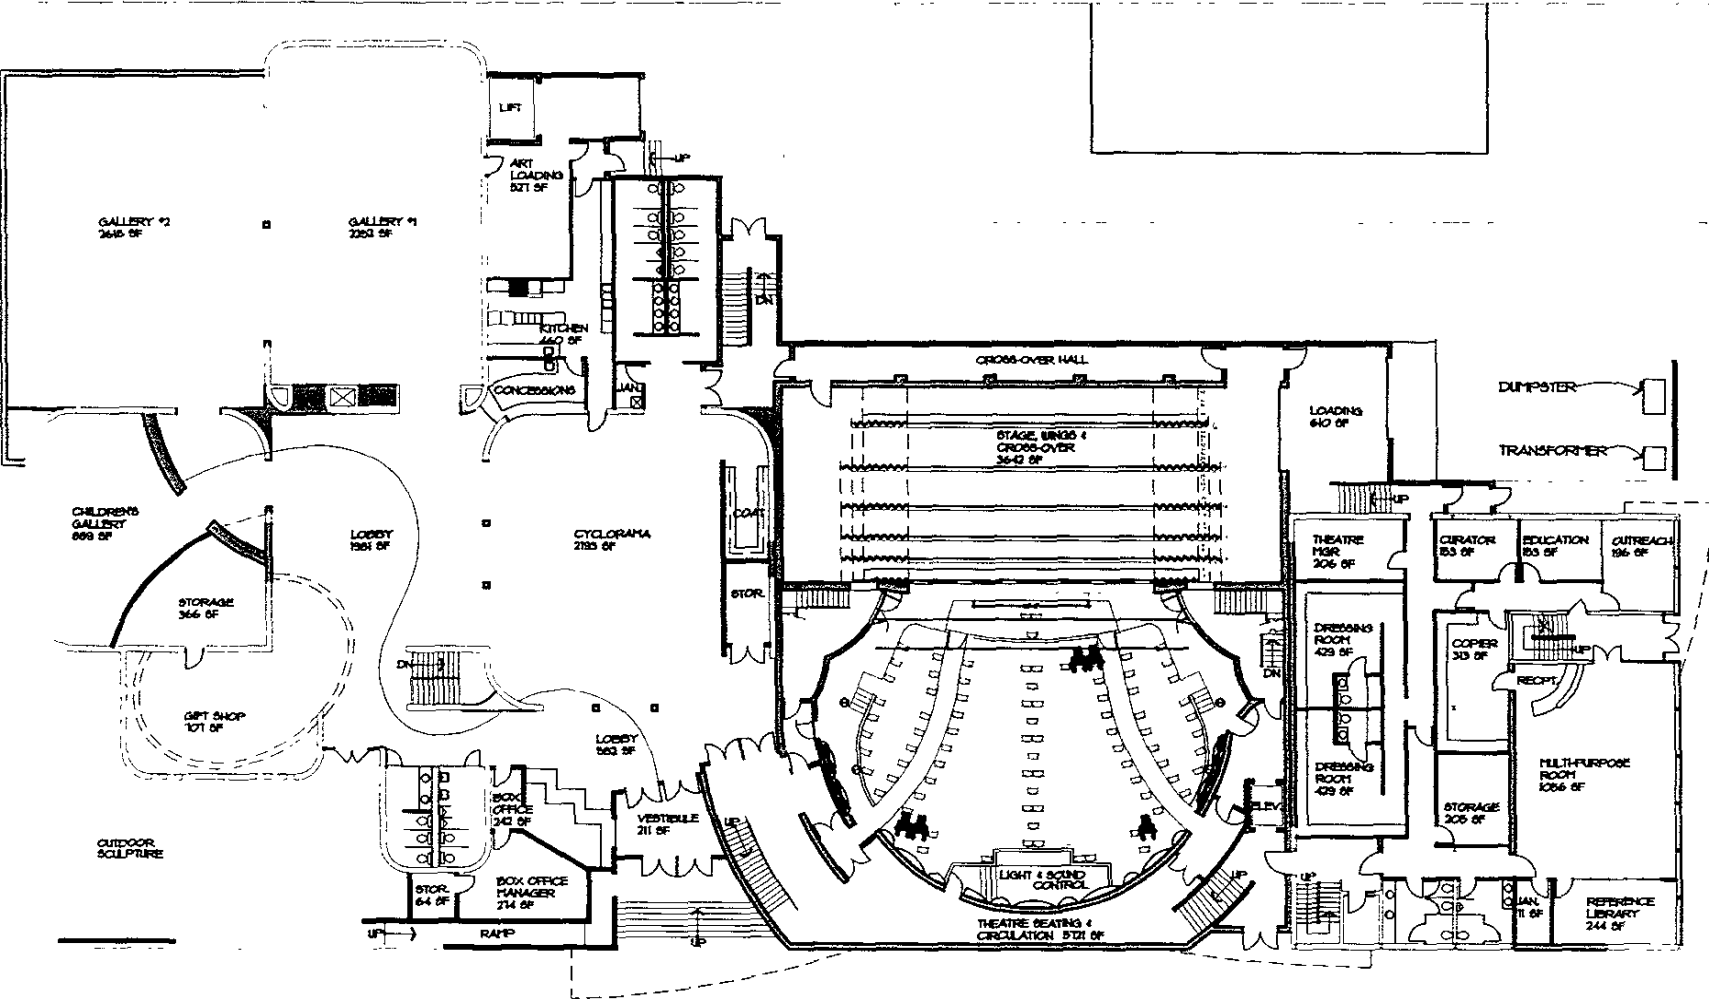


DAHL ARTS CENTER EXPANSION
180 SOUTH DAKOTA
RAPID CITY, SOUTH DAKOTA 57701-1304

FIRST FLOOR PLAN

THURSTON DESIGN GROUP, INC.

MAIN LEVEL PLAN
1" = 20'-0"

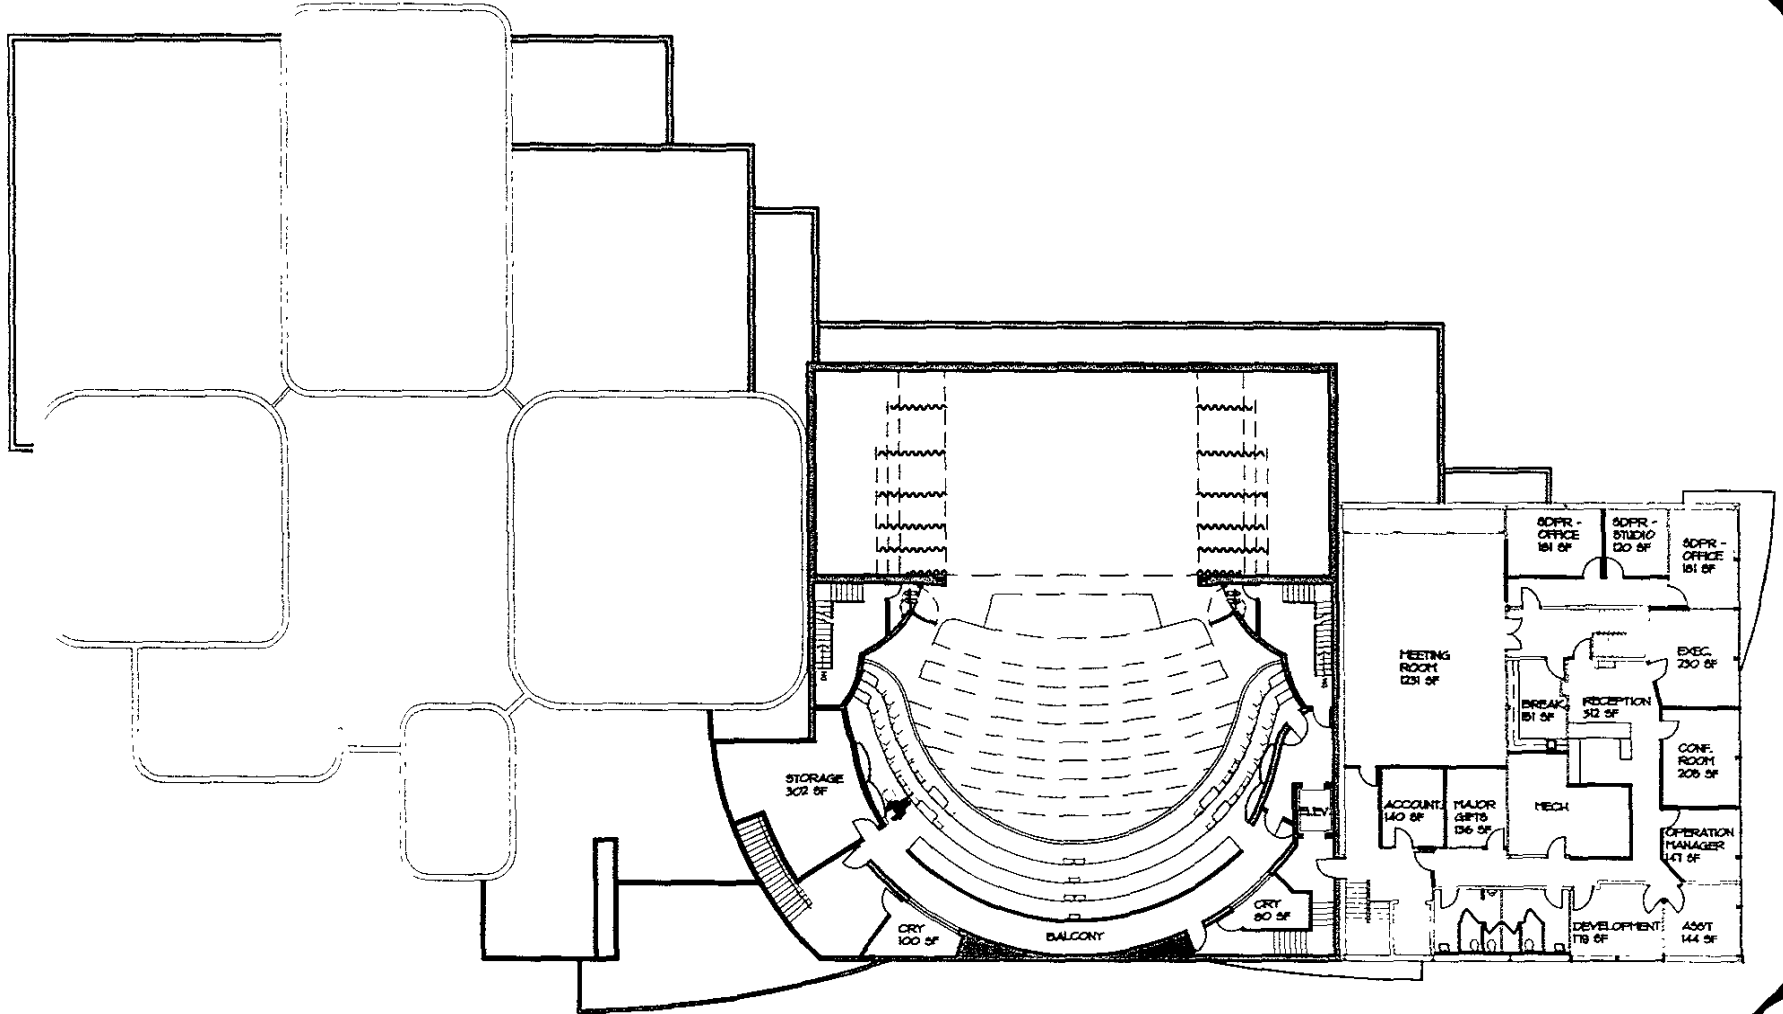



SECOND FLOOR PLAN
 1" = 20'-0"

DAHL ARTS CENTER EXPANSION 135
 RAPID CITY SOUTH DAKOTA 12/10/04

SECOND FLOOR PLAN

THURSTON DESIGN GROUP
 ARCHITECTS

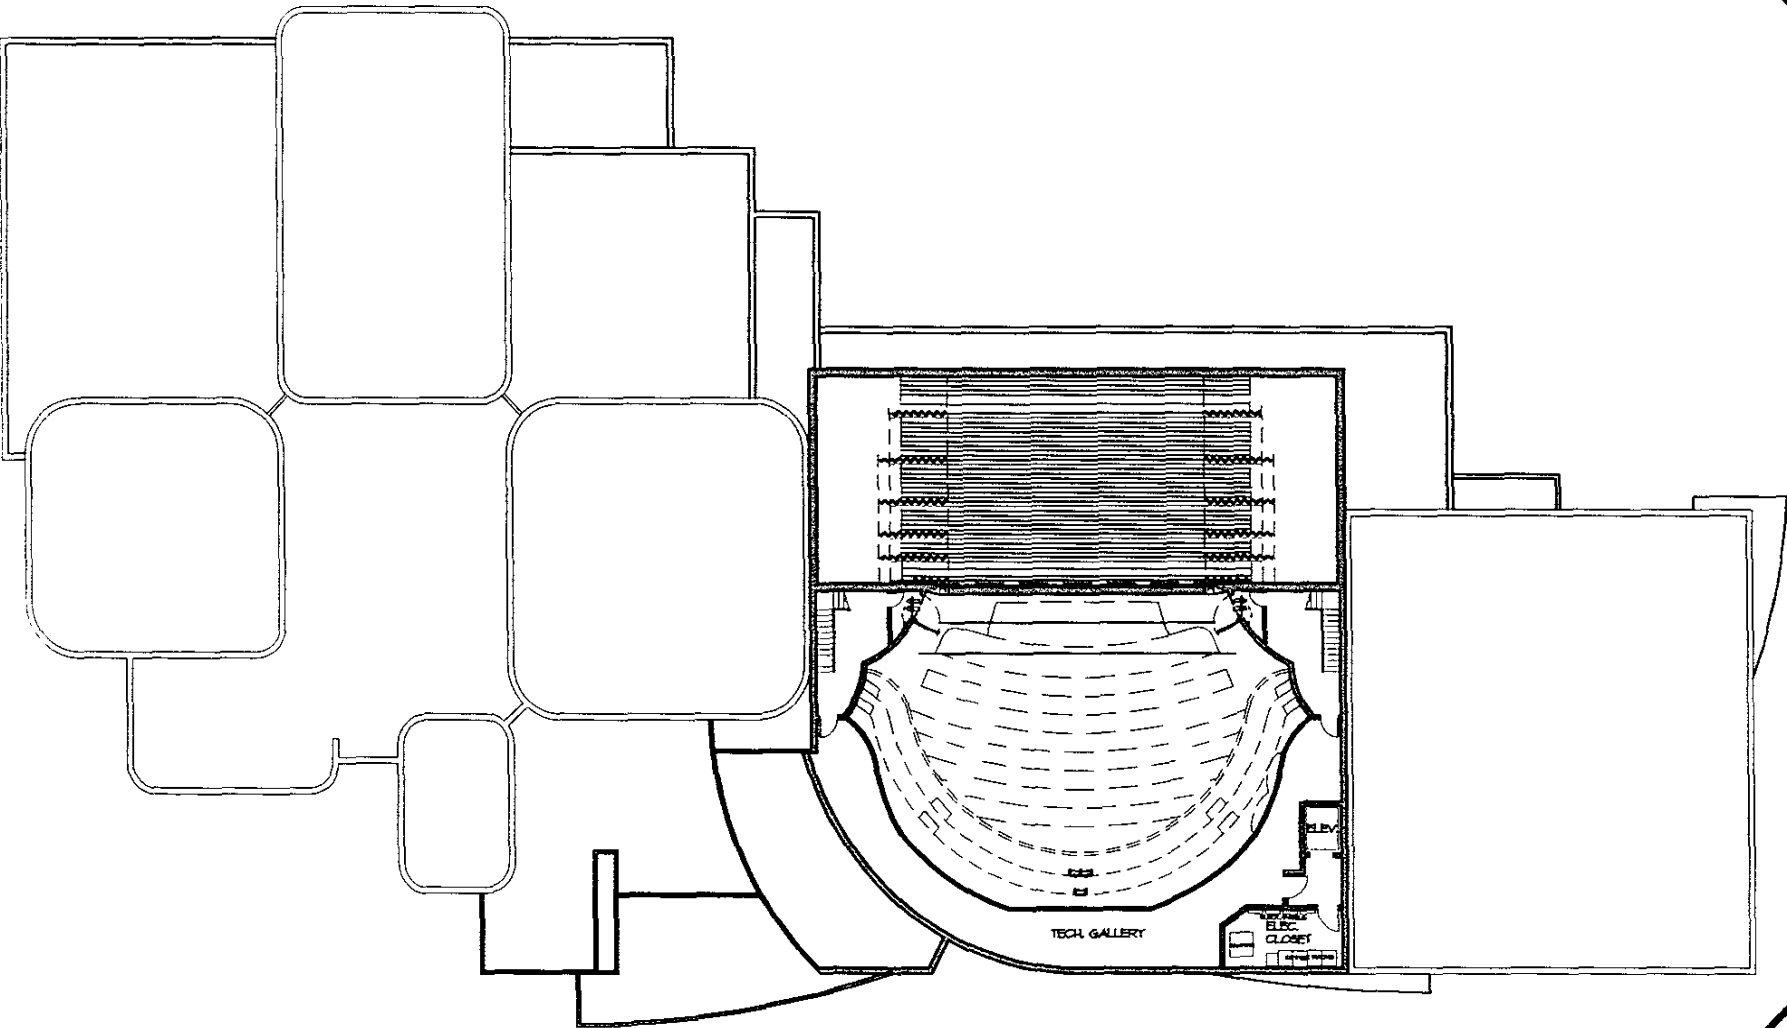

 **TECH. GALLERY PLAN**
1" = 20'-0"