


RECEIVED

DEC 30 2004

Rapid City Growth Management Department

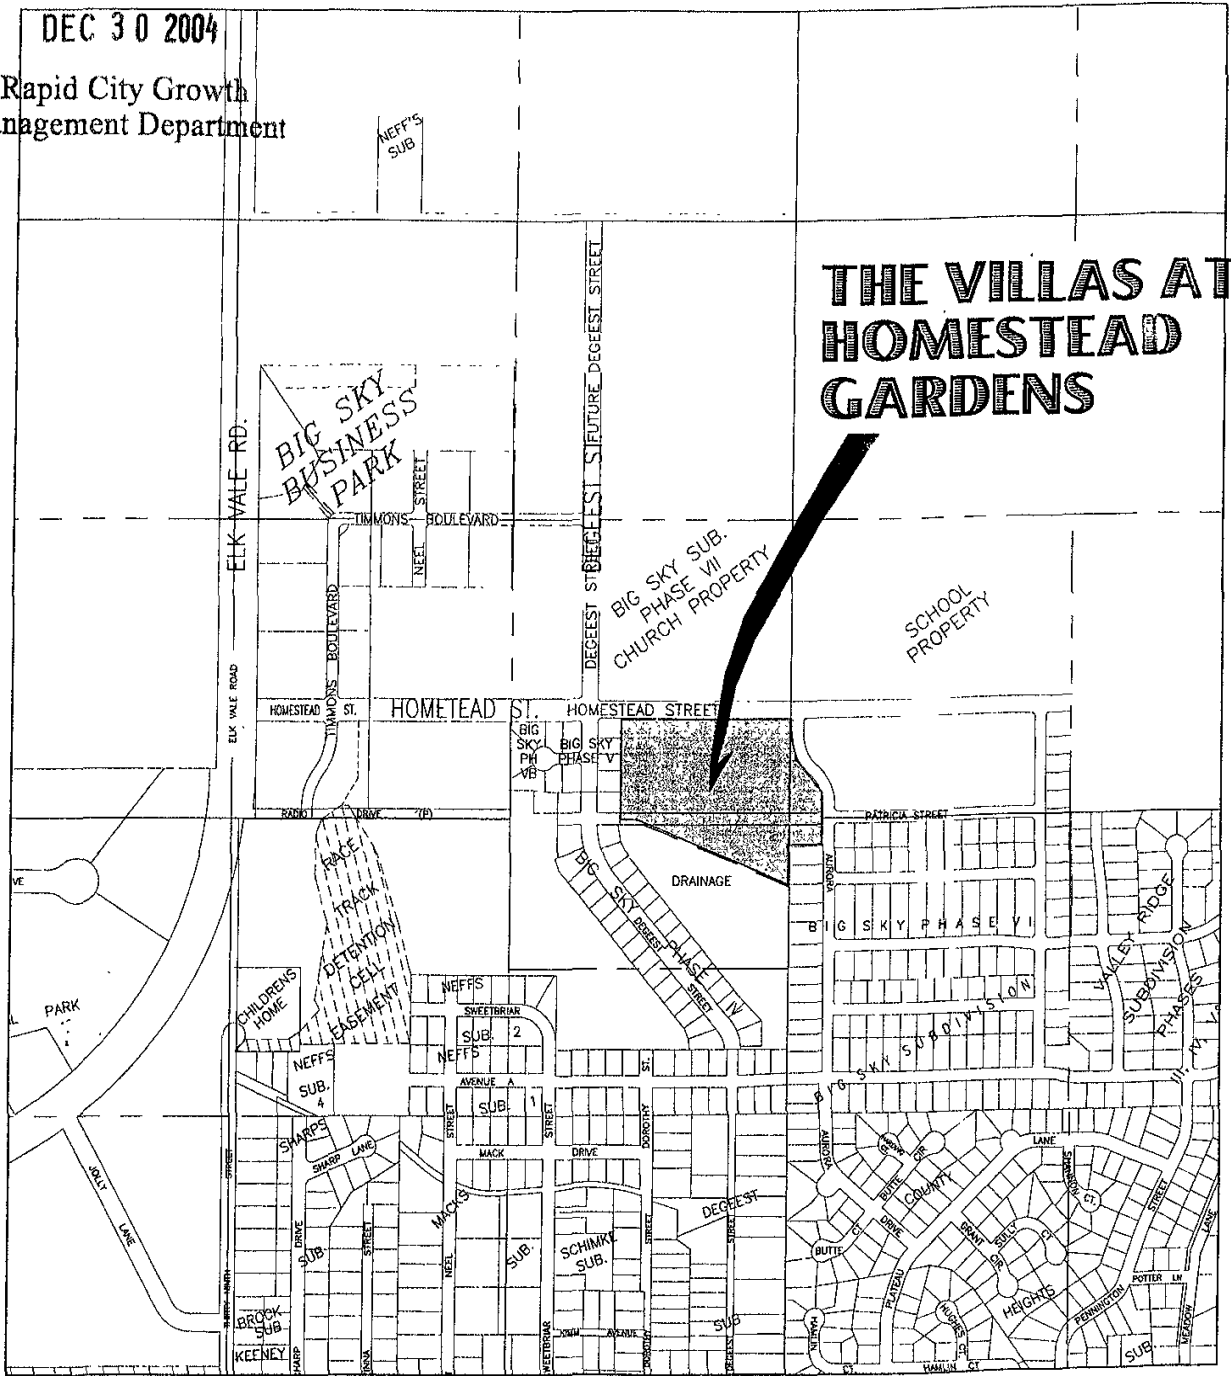

**THE VILLAS AT
HOMESTEAD
GARDENS**

VICINITY MAP

SCALE: 1"=800'



THE VILLAS AT HOMESTEAD GARDENS

JOB NO: 03-0066	REV 1:
DATE: 9-10-04	REV 2:
DRAWN BY: RDC	REV 3:



D.D.I.
DREAM DESIGN INTERNATIONAL, INC.
 PROFESSIONAL STRUCTURAL & CIVIL ENGINEERING CONSULTANTS
 528 KANSAS CITY ST., SUITE 4, RAPID CITY, SD 57701
 PH. 605-348-0538 FAX. 605-348-0545 EMAIL: engineers@dreamdesigninc.com