


- Ownership — BHEC
- Ownership — WREA
- Ownership — WAPA
- Basin 230 kV


**BLACK HILLS ELECTRIC COOPERATIVE  
WEST RIVER ELECTRIC ASSOCIATION  
JOINT 69 kV SYSTEM**

Drawn By: A. Blansett	Engineer: M Bowers
Date: AUGUST 27, 2003	DWG Name: 69KV-MAP.dwg
Rushmore Electric Power Cooperative Engineering Department Rapid City, South Dakota	
Transmission Line/Map Area Information: I-1286/69KV-MAP.dwg	

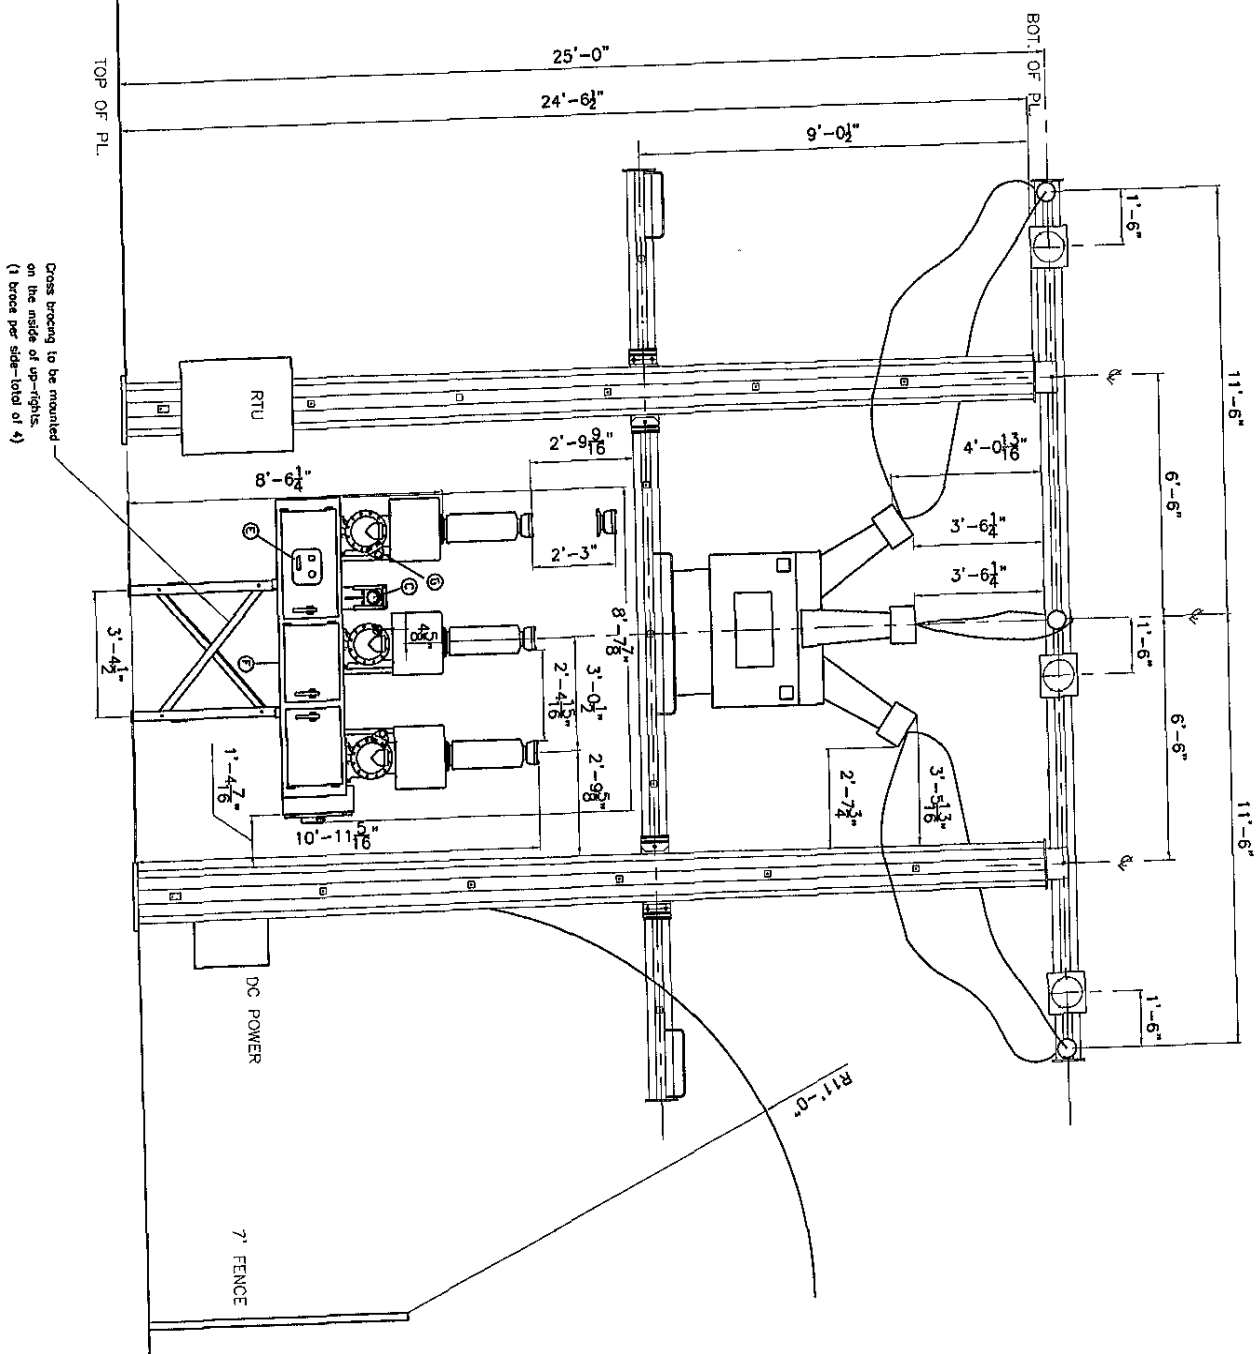

RUSHMORE ELECTRIC COOPERATIVE		
STRUCTURES		
DRAWN/CHECK BY: SD/MB		SHEET:
11-12-05	SCALE: 1:5	1
Substations\Basin_230DCTie\dwgs\BreakerStructure		

04SR018

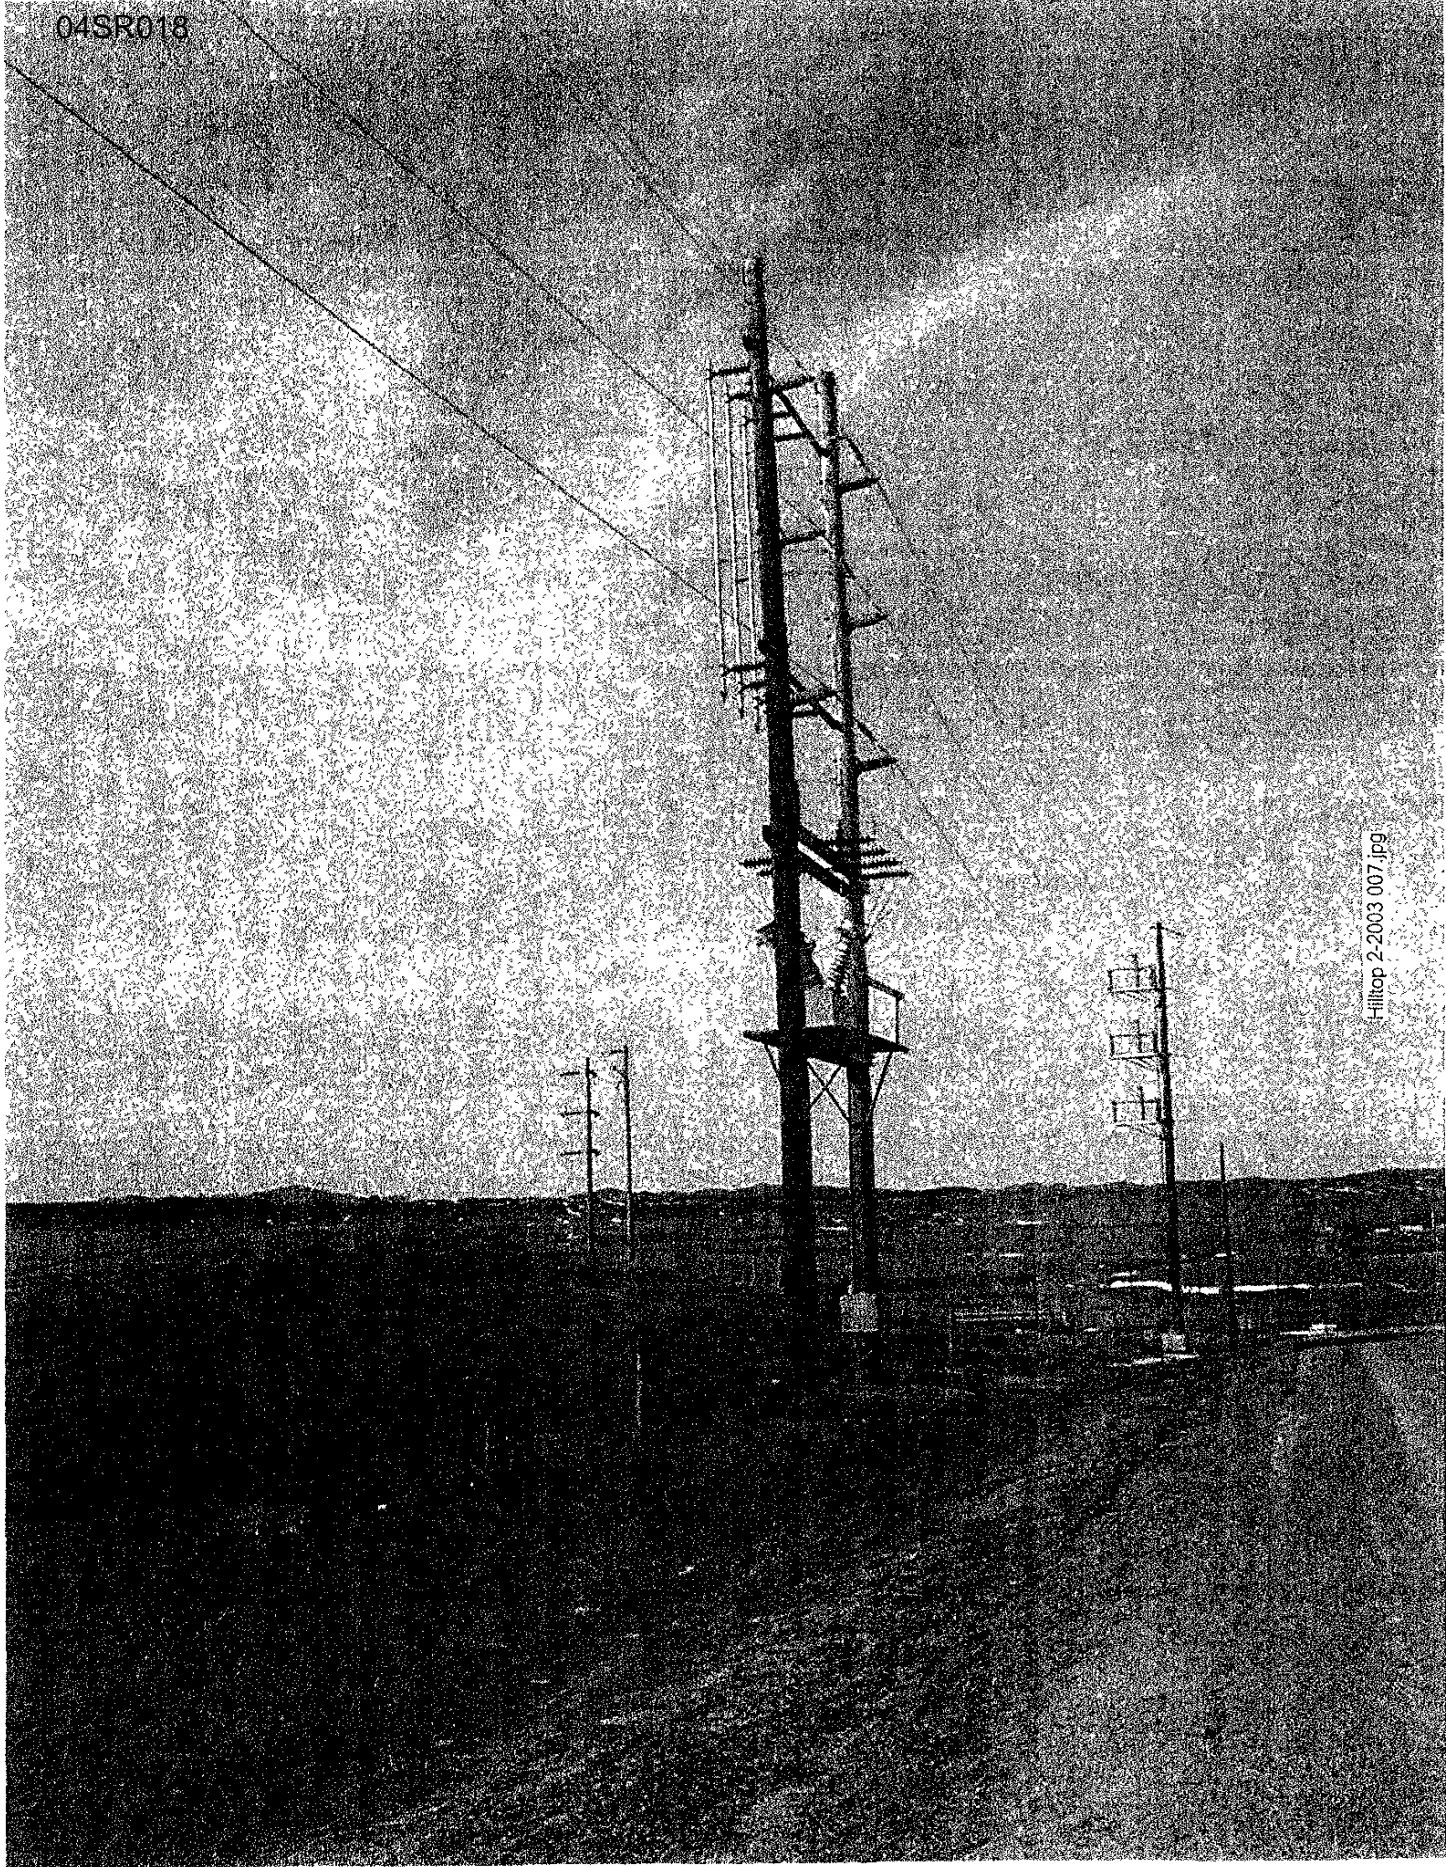

hilltop 2-2003 007.jpg



04SR018

