


RECEIVED

JAN 24 2005

Rapid City Growth Management Department

PROJECT LOCATION

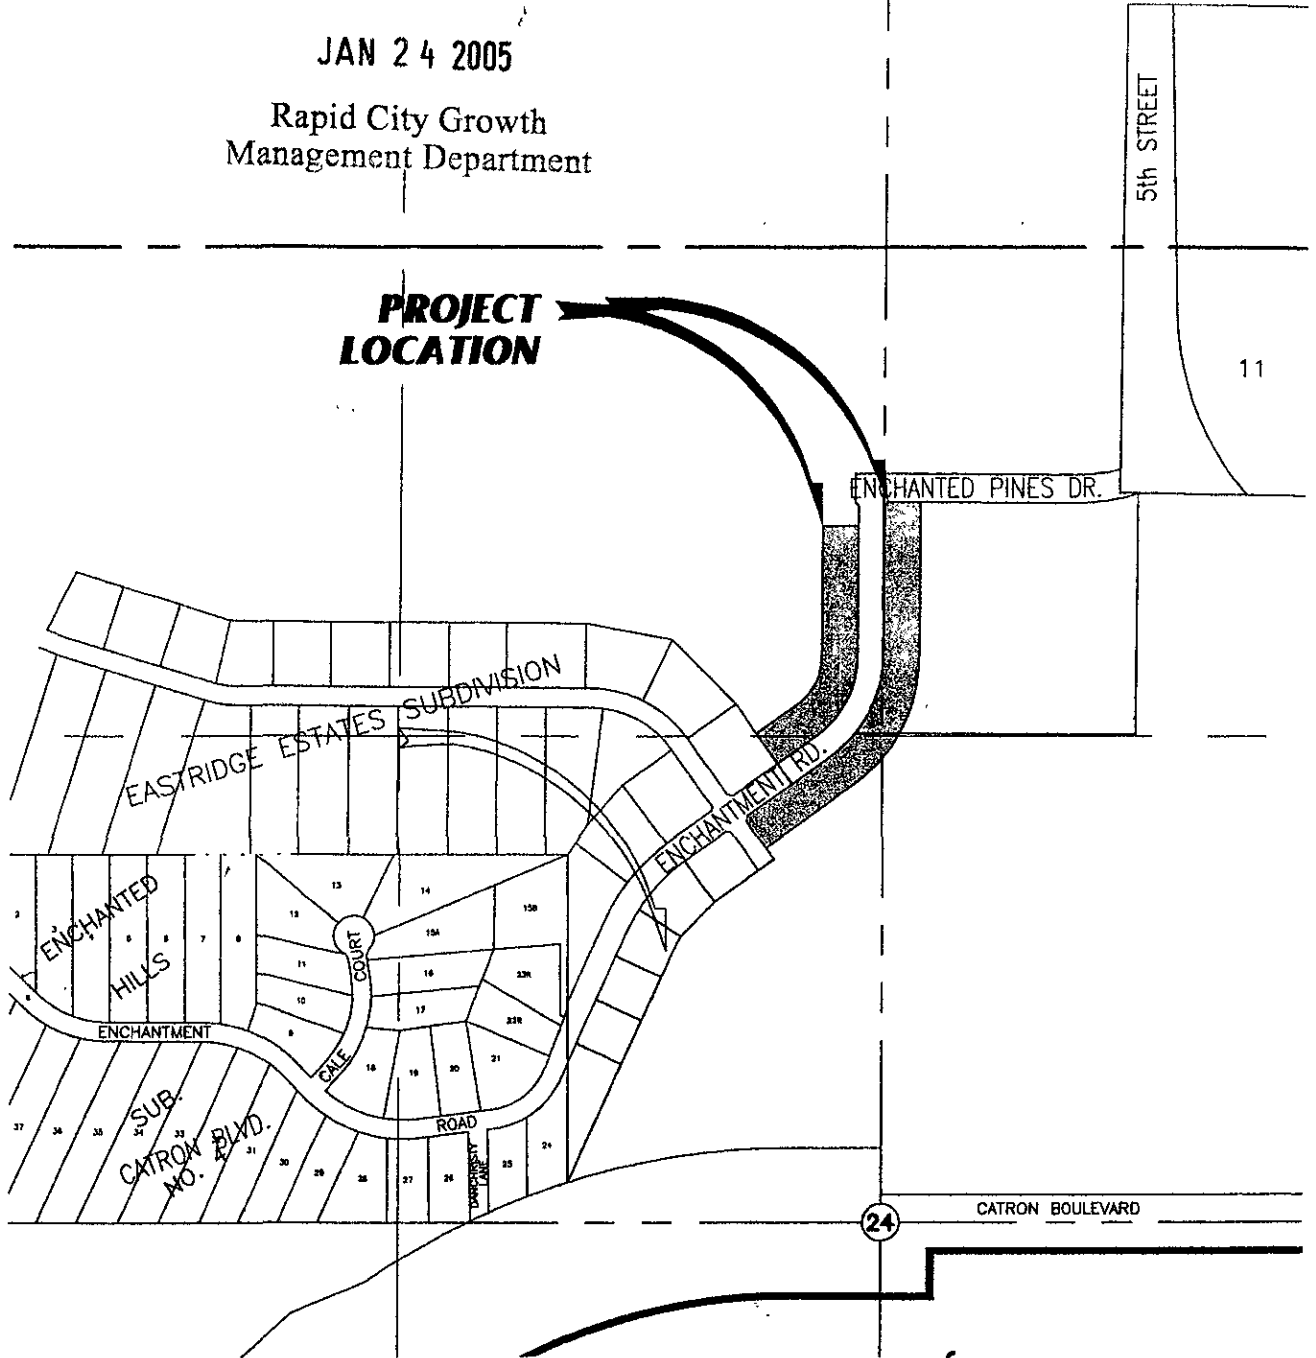

VICINITY MAP

SCALE: 1"=500'



EASTRIDGE SUBDIVISION PHASE II

JOB NO: 01-0031

REV 1:

DATE: 10/29/04

REV 2:

DRAWN BY: RDC

REV 3:



D.D.I.
DREAM DESIGN INTERNATIONAL, INC.
 PROFESSIONAL STRUCTURAL & CIVIL ENGINEERING CONSULTANTS
 628 KANSAS CITY ST., SUITE 4, RAPID CITY, SD 57701
 PH. 605-346-0538 FAX. 605-346-0545 EMAIL: engineers@dreamdesigninc.com