



05SR003

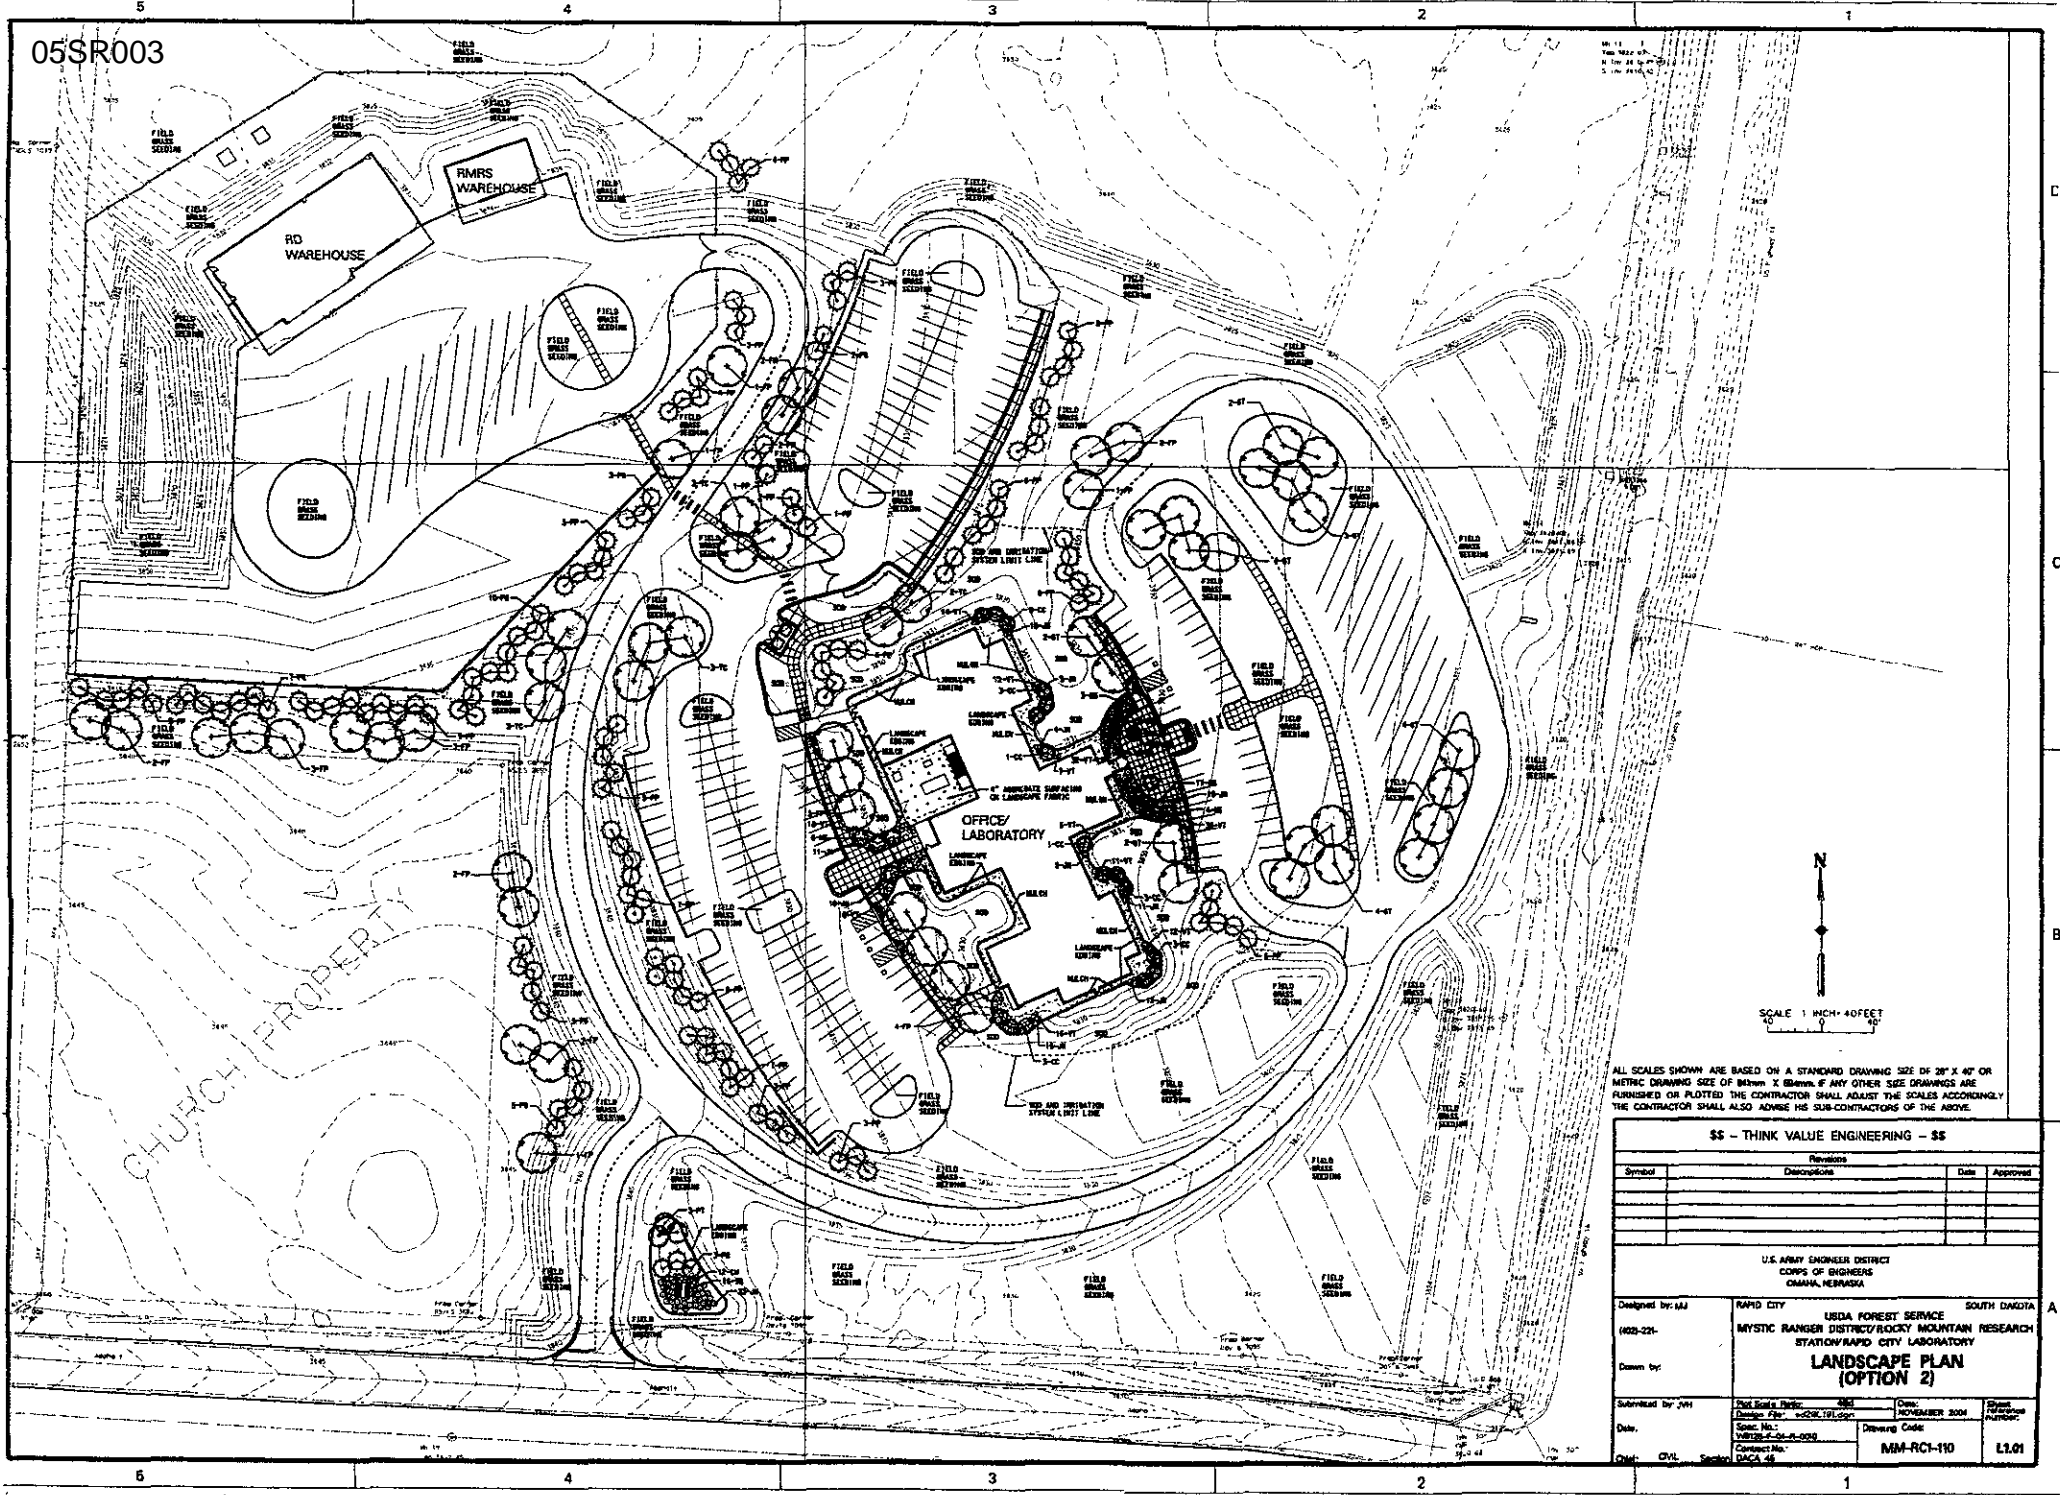

No. 11  
 Rev. 12-22-00  
 1/16" = 1' (A)

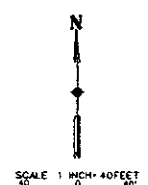

ALL SCALES SHOWN ARE BASED ON A STANDARD DRAWING SIZE OF 24" X 48" OR METRIC DRAWING SIZE OF 610mm X 914mm. IF ANY OTHER SIZE DRAWINGS ARE FURNISHED OR PLOTTED THE CONTRACTOR SHALL ADJUST THE SCALES ACCORDINGLY. THE CONTRACTOR SHALL ALSO ADVISE HIS SUB-CONTRACTORS OF THE ABOVE.

\$\$ - THINK VALUE ENGINEERING - \$\$

Revisions			
Symbol	Description	Date	Approval

U.S. ARMY ENGINEER DISTRICT  
 CORPS OF ENGINEERS  
 CANAN, KENTUCKY

Designed by: MJ 1023-221 Drawn by: Submitted by: JH Date:	RALPH CITY USDA FOREST SERVICE MYSTIC RANGER DISTRICT/ROCKY MOUNTAIN RESEARCH STATION/RAPID CITY LABORATORY <b>LANDSCAPE PLAN (OPTION 2)</b>	SOUTH DAKOTA Drawn: JENSEN 2004 Sheet Number: Drawing Code: Contract No.: MM-RC1-110 DCA-46 L1.01
---	---	---