


LAYOUT NOTES:


1. ALL DIMENSIONS ARE TO THE BACK OF DRAIN, SIDE OF MANHOLE, AND FACE OF BUILDING.
2. ALL DIMENSIONS ARE FEET UNLESS OTHERWISE SPECIFIED.

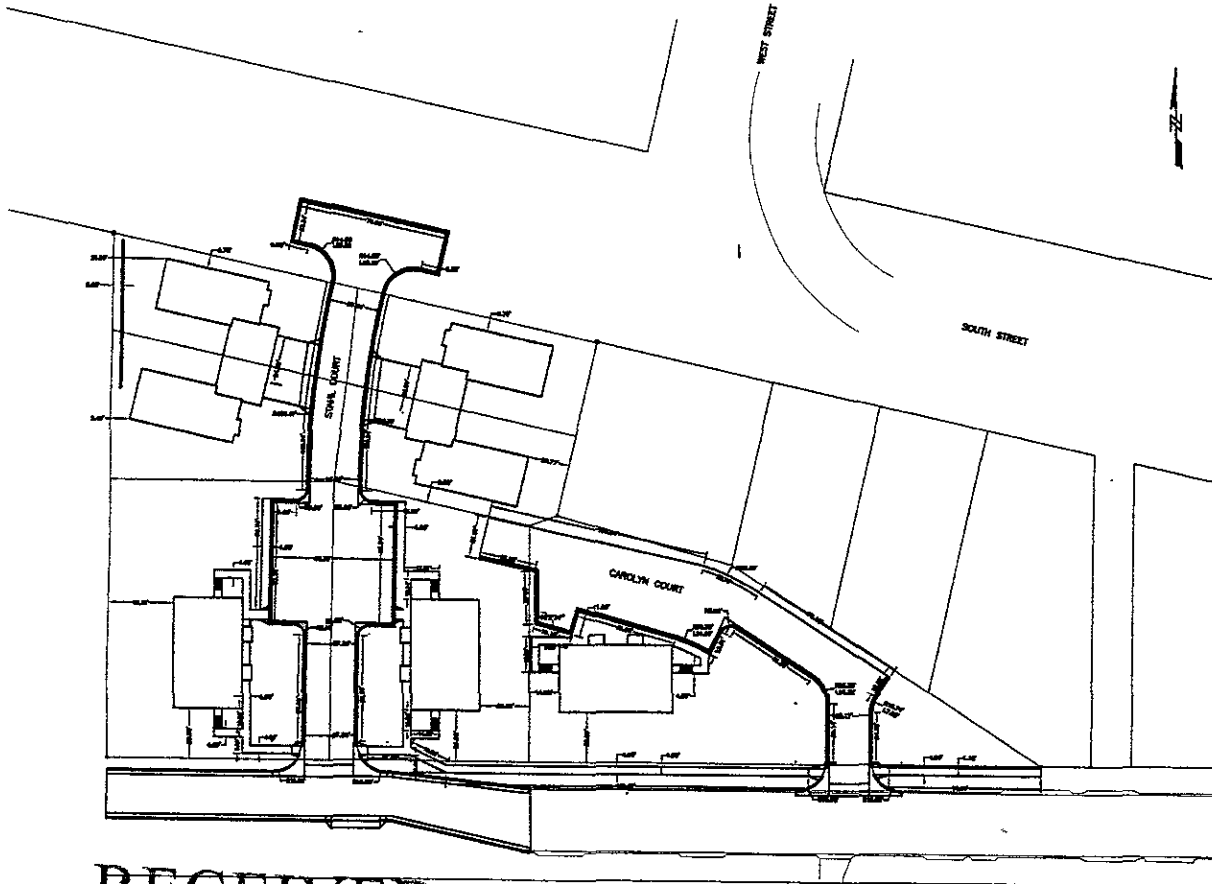


CONSTRUCTION TO BE SHOWN
 ALL WORK SHALL BE COMPLETED IN ACCORDANCE WITH THE CITY OF RAPID CITY STANDARD SPECIFICATIONS FOR PUBLIC WORKS CONSTRUCTION, 2004 EDITION, WITH ALL CURRENT UPDATES.

UTILITIES
 THE SPACING OF THESE DIMENSIONS CONCERNING THE TYPE, SIZE AND LOCATION OF UTILITIES HAS BEEN SHOWN BASED UPON THE BEST INFORMATION AVAILABLE. THE CONTRACTOR IS RESPONSIBLE FOR DETERMINING THE EXACT LOCATION OF ALL UTILITIES PRIOR TO BEGINNING CONSTRUCTION. THE CONTRACTOR IS RESPONSIBLE FOR PROTECTING ALL EXISTING UTILITIES IN PLACE. THE CONTRACTOR SHALL COORDINATE ALL RELATIONS WITH THE UTILITY COMPANIES. TELEPHONE, TELEPHONE TELEVISION AND GAS UTILITIES MAY BE ADJUSTED AND/OR RELOCATED BY THE RESPONSIBLE UTILITY COMPANIES. ALL UTILITY COMPANIES SHALL BE CONTACTED BY THE CONTRACTOR BEFORE SUBSURFACE WORK IS COMMENCED.


- UTILITIES:**
- | | |
|--|--|
| SEWER MAINS, ONE DIAL
1-800-781-7474 | SEWER STREET LAMPED
CITY OF RAPID CITY |
| SEWER
BLACK HILLS POWER & LIGHT COMPANY
400 BROADWOOD AVENUE
(605) 343-3300 | TRAVEL OPERATIONS
700 SCALE AVENUE
(605) 394-4118 |
| PHONE (OPTIC)
BLACK HILLS TELEPHONE
800 BROADWOOD AVENUE
(605) 751-8000 | CABLE
NORTH-DAKOTA UTILITIES
703 JAMISON CITY STREET
(605) 343-0160 |
| POWER, WATER
CITY OF RAPID CITY
UTILITY DEPARTMENT
800 SCALE AVENUE
(605) 394-4145 | WELLSER BARRI SYSTEMS
PAPERLINE COMPANY
(605) 344-8222 |
| TELEPHONE
DE WEST
(605) 475-1211 | TELEVISION
S2 CHANNEL
1001 EAST PHELIX/ALPHA STREET
(605) 343-3402 |

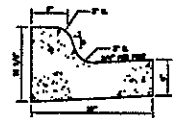

STANDARD CURB & GUTTER

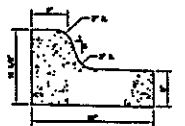

24" CURB & GUTTER

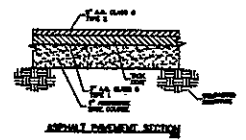

ASPHALT DRAINAGE STATION

RECEIVED
 FEB - 9 2005
 Rapid City Growth
 Management Department

DATE: 02-08-05	SCALE: 1"=20' NOT TO SCALE	DESIGNED BY: [blank]	CHECKED BY: [blank]
PROJECT NO: J01-102	SHEET NO: 2/4	Ferber Engineering Company, Inc. 1225 North 7th Street, Rapid City, SD 57701 (605) 343-1211	
PROJECT NAME: STAHL VICTORIAN ADDITION LAYOUT PLAN			