


REZONING EXHIBIT

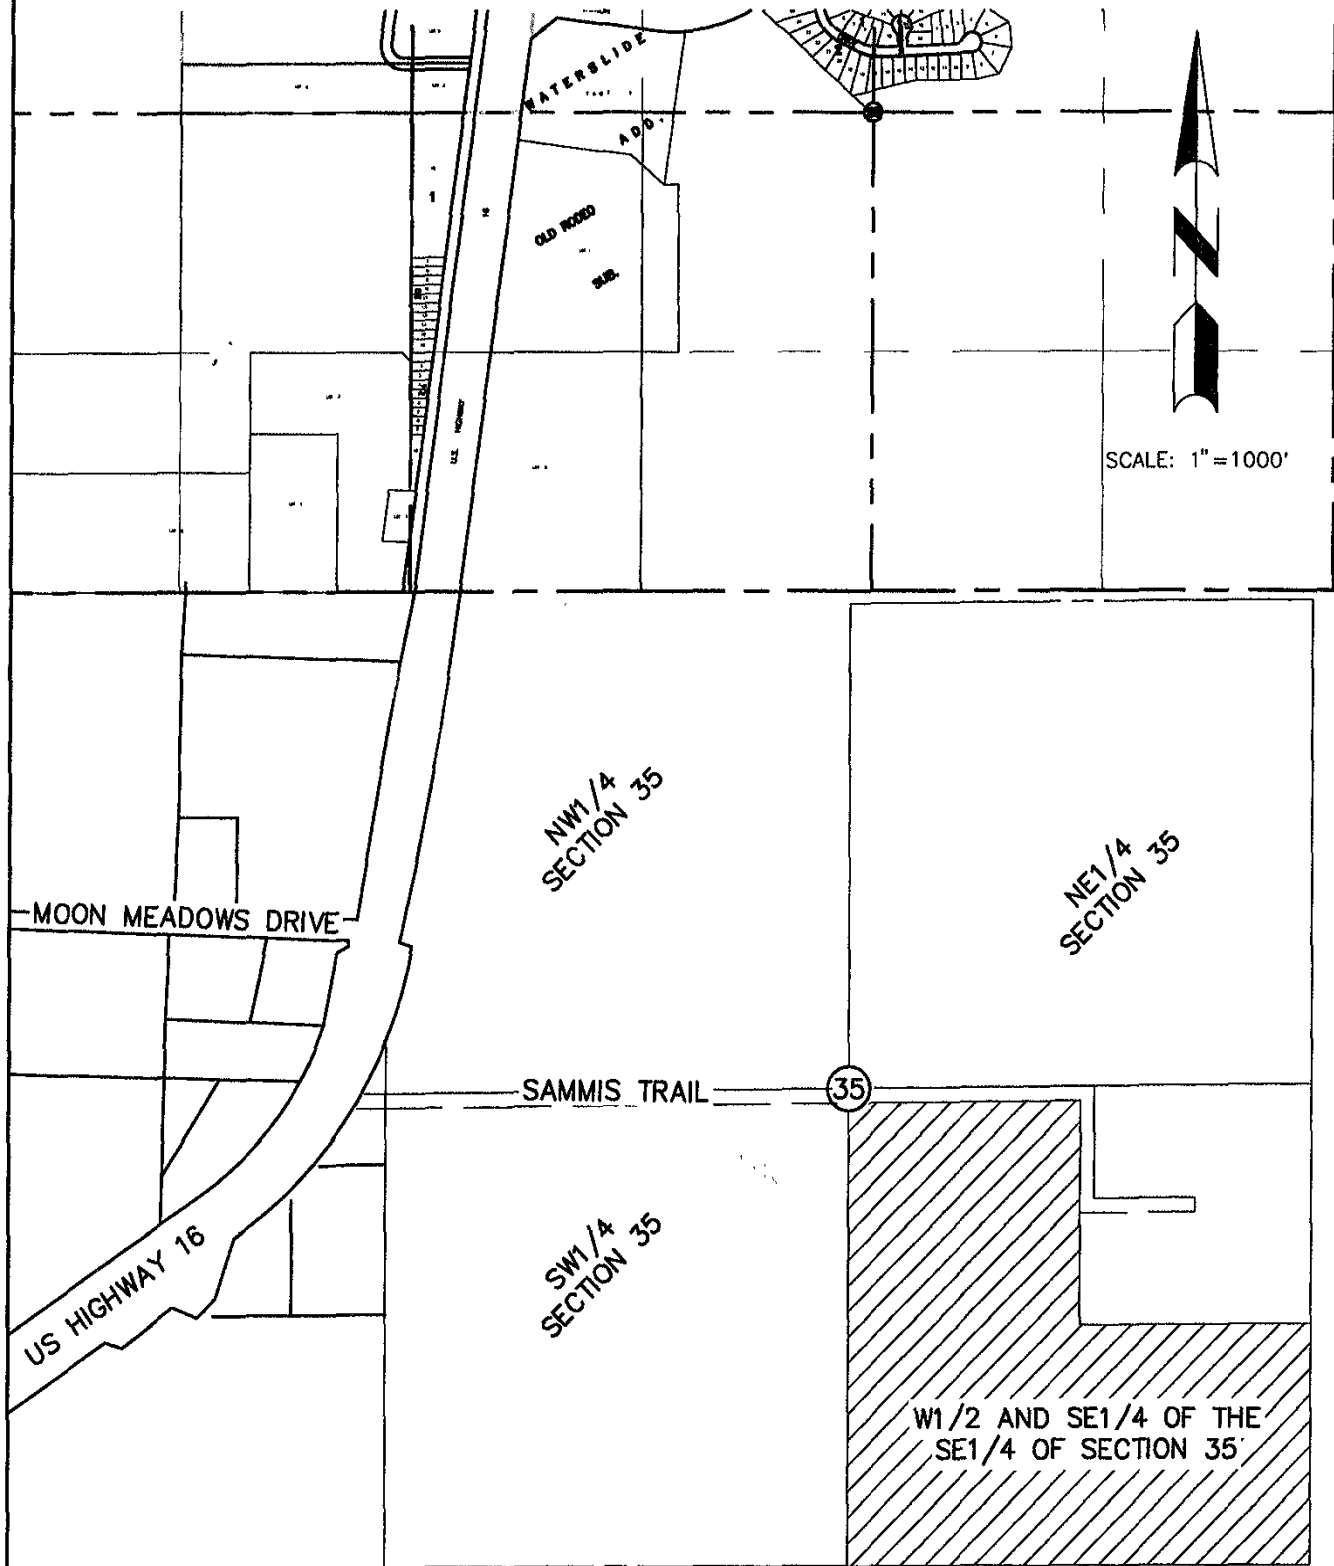

HYLAND PARK SUBDIVISION

JOB NO: 04-0008	REV 1:
DATE: 06/25/2004	REV 2:
DRAWN BY: RDC	REV 3:



D.D.I.
DREAM DESIGN INTERNATIONAL, INC.
 PROFESSIONAL STRUCTURAL & CIVIL ENGINEERING CONSULTANTS
 528 KANSAS CITY ST., SUITE 4, RAPID CITY, SD 57701
 PH. 605-348-0538 FAX. 605-348-0545 EMAIL: engineers@dreamdesigninc.com