


Landscape Plan

Trees / 2" Ponderosa Pine (3 ea.)
 Building Area = 2152 Sq. Ft.
 Parking & Drives = 3190 Sq. Ft.
 Lawn / Sod Area = 7465 Sq. Ft.

 Total Site Area = 12807 Sq. Ft.

___ Finish Grade ___
 ___ Existing Grade ___

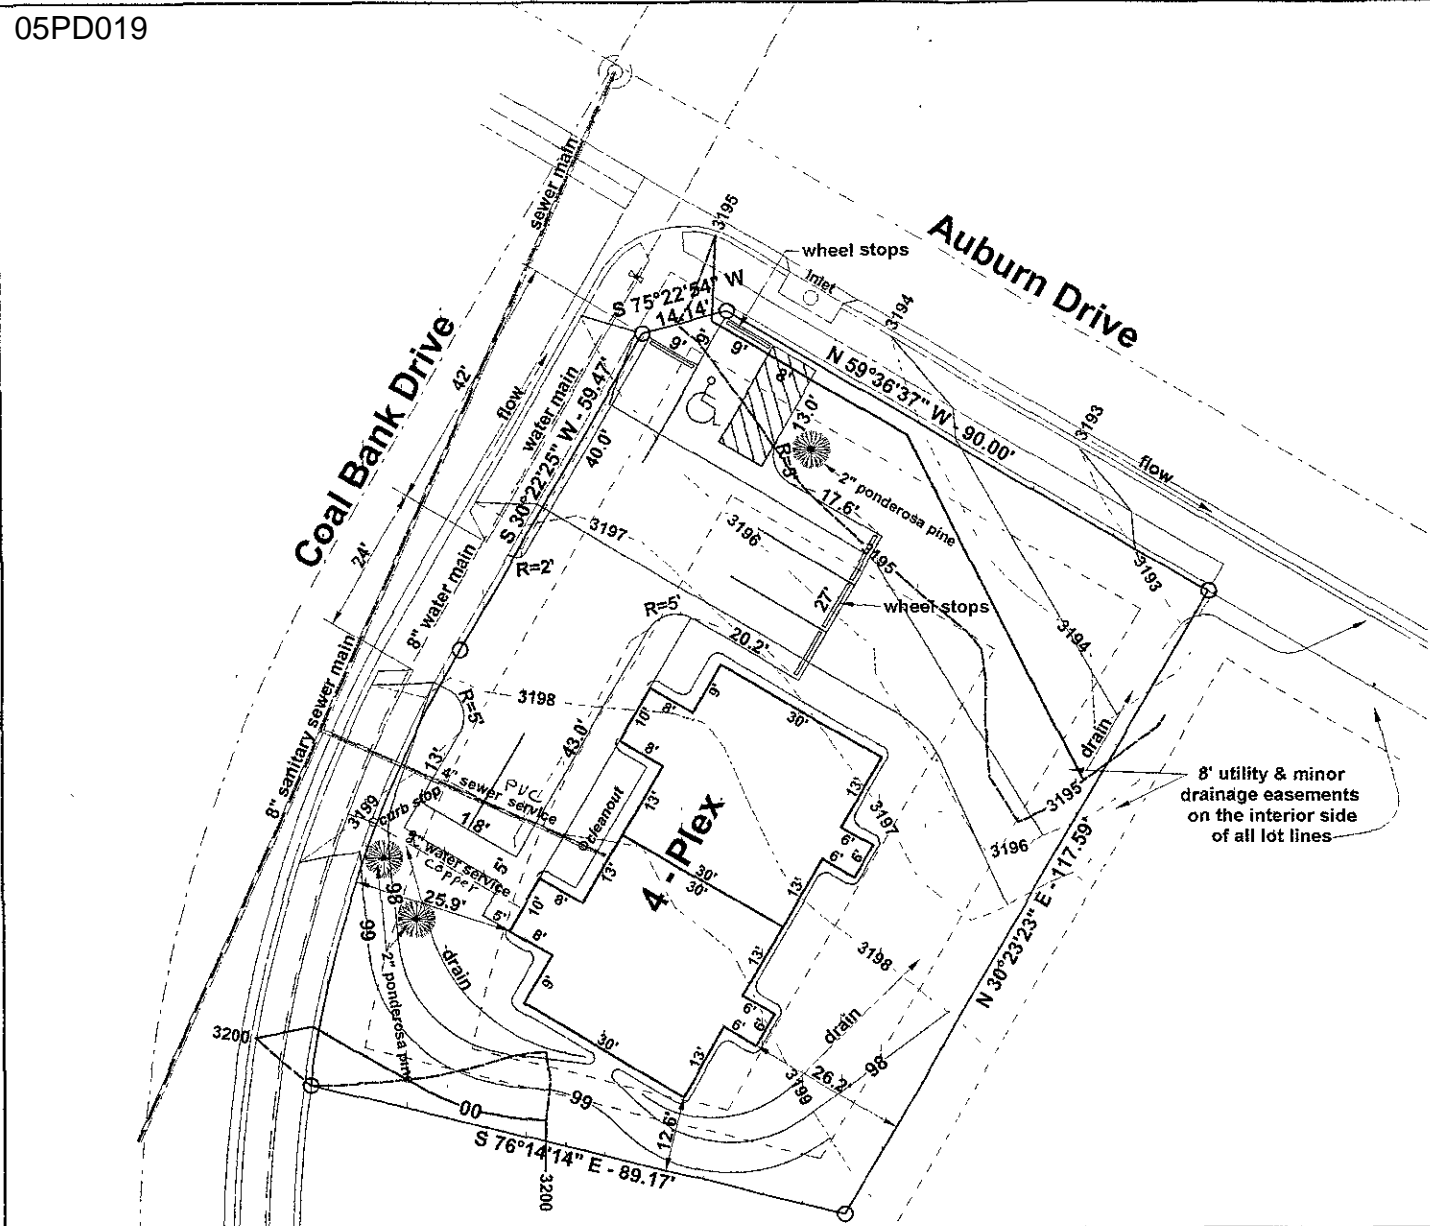

Plot Plan

Legal Description:
 Lot 4, Block 5,
 Auburn Hills Sub.
 Rapid City, Pennington
 County, South Dakota

TBA Coal Bank Drive

Builder:
 Muth Homes, Inc.
 Dan Muth
 3630 Colvin Court
 Rapid City, SD 57703'



JERRY J. WENDLAND
 LAND SURVEYING
 6909 Ridgeview Dr.
 Black Hawk, SD
 57718-9555
 Tel: 605-787-2600 / Fax: 605-787-9464
ANGLE SURVEYS

RECEIVED

MAR 10 2005

Rapid City Growth
 Management Department