


05PD029

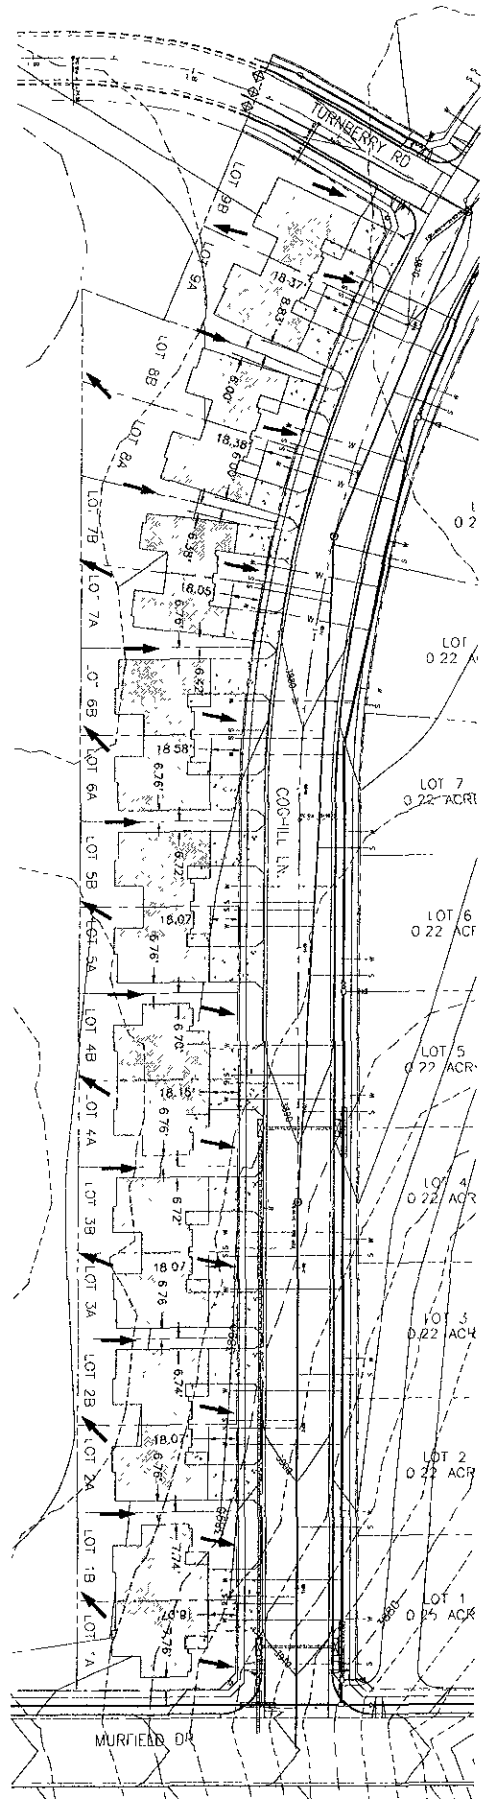

RECEIVE

APR - 8 2005

Rapid City Growth Management Department

RED ROCK MEADOWS  
TOWN HOMES  
PLANNED UNIT DEVELOPMENT

PROJECT #	03 0054	ENGINEER	D.D.I.
DESIGNED	RB/MS	DATE	10/04
DESIGN DATE	10/04	CITY OF	RAPID CITY
SURVEYED	AA	REVISION	1/28/05
TURNEY DATE	9/04	REVISION	3/2/05
DRAWN	KJ	REVISIONS	



**D.D.I.**  
DREAM DESIGN INTERNATIONAL, INC.  
PROFESSIONAL STRUCTURAL & CIVIL ENGINEERING CONSULTANTS  
228 KANSAS CITY ST. SUITE 4 RAPID CITY, SD 57701  
PH 605-348-0538 FAX 605-348-0545 EMAIL engineers@dreamdesigninc.com

SHEET  
2 OF 2