


05PL08
 Rapid City Growth
 Management Department


MAR 11 2005

RECEIVED

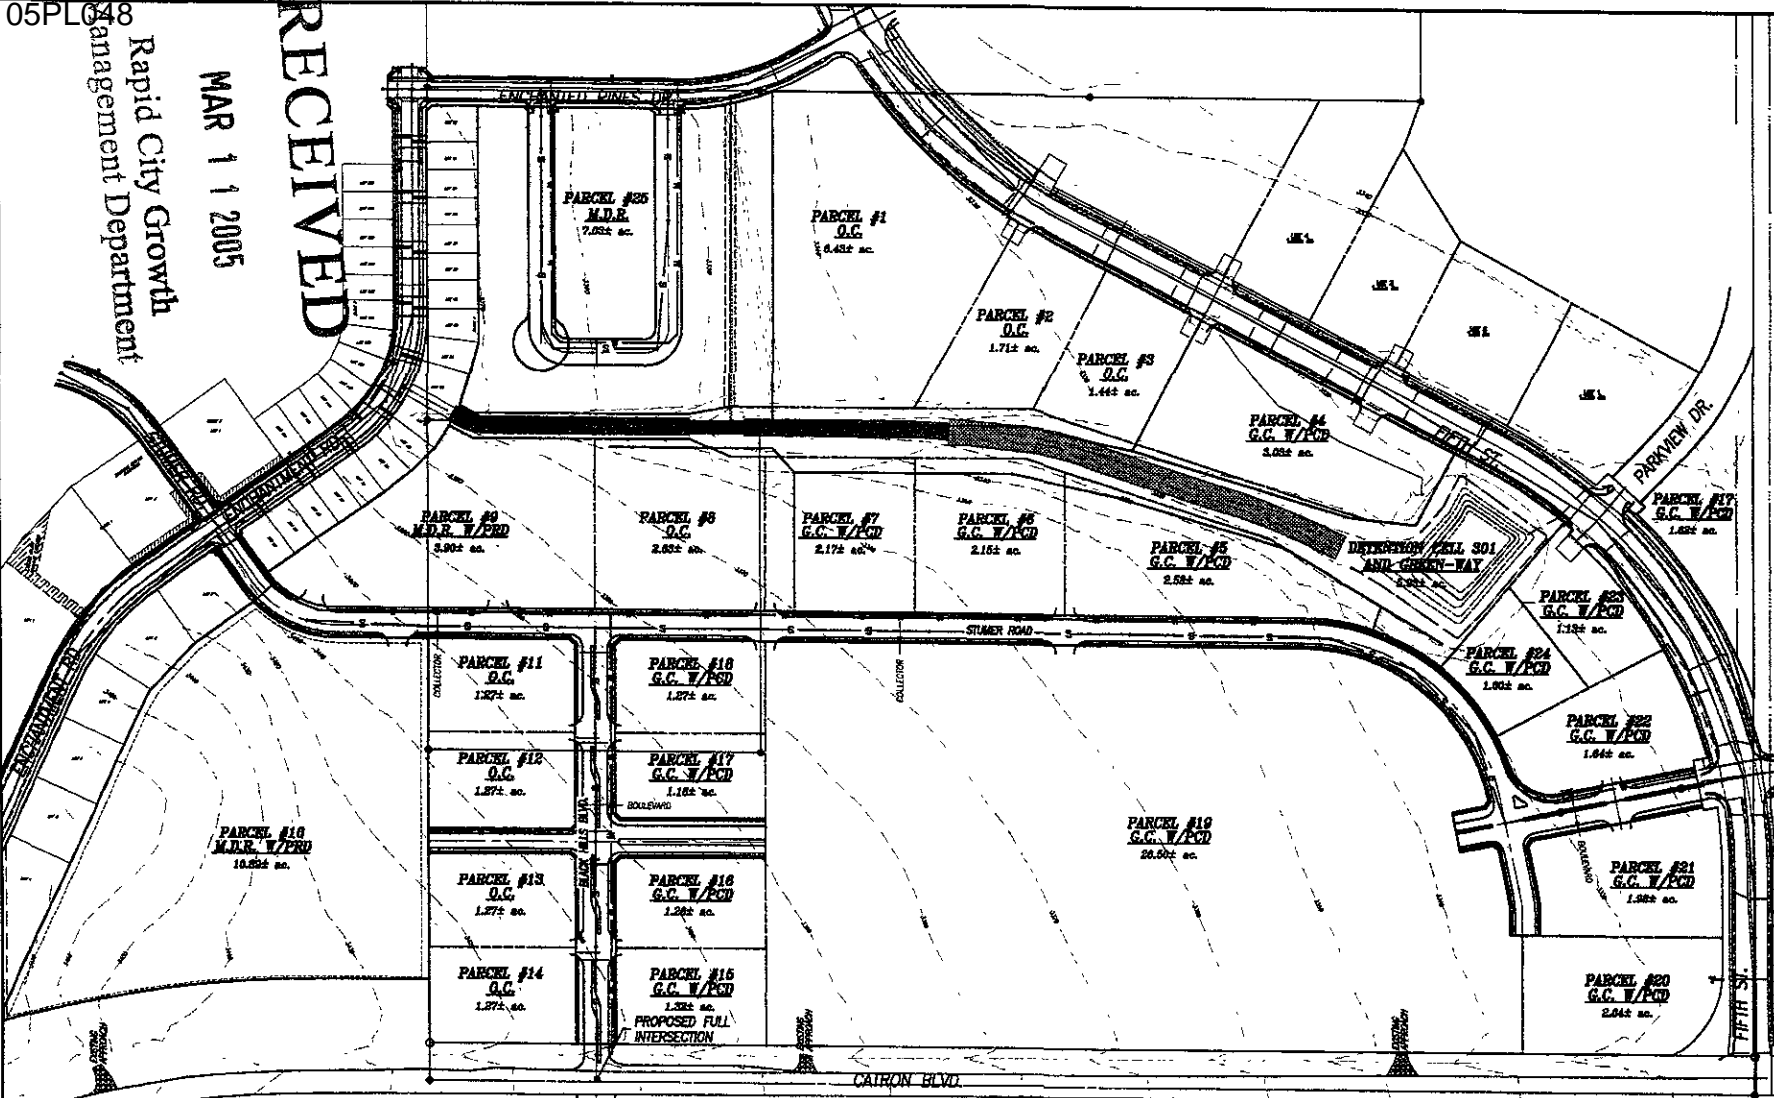

N.T.S.

2314.0'

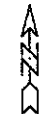

PROJECT: BLACK HILLS ESTATES
 PROJECT NO: 04-0060
 DATE: MARCH 2, 2005
 SHEET 1 OF 1

D.D.I.
DREAM DESIGN INTERNATIONAL, INC.
 PROFESSIONAL STRUCTURAL & CIVIL ENGINEERING CONSULTANTS
 408 KANSAS CITY ST., SUITE 4, RAPID CITY, SD 57701
 PH: 605-346-0528 FAX: 605-346-0645 EMAIL: engineers@dreamdesigninc.com