



APR 27 2005

Rapid City Growth Management Department

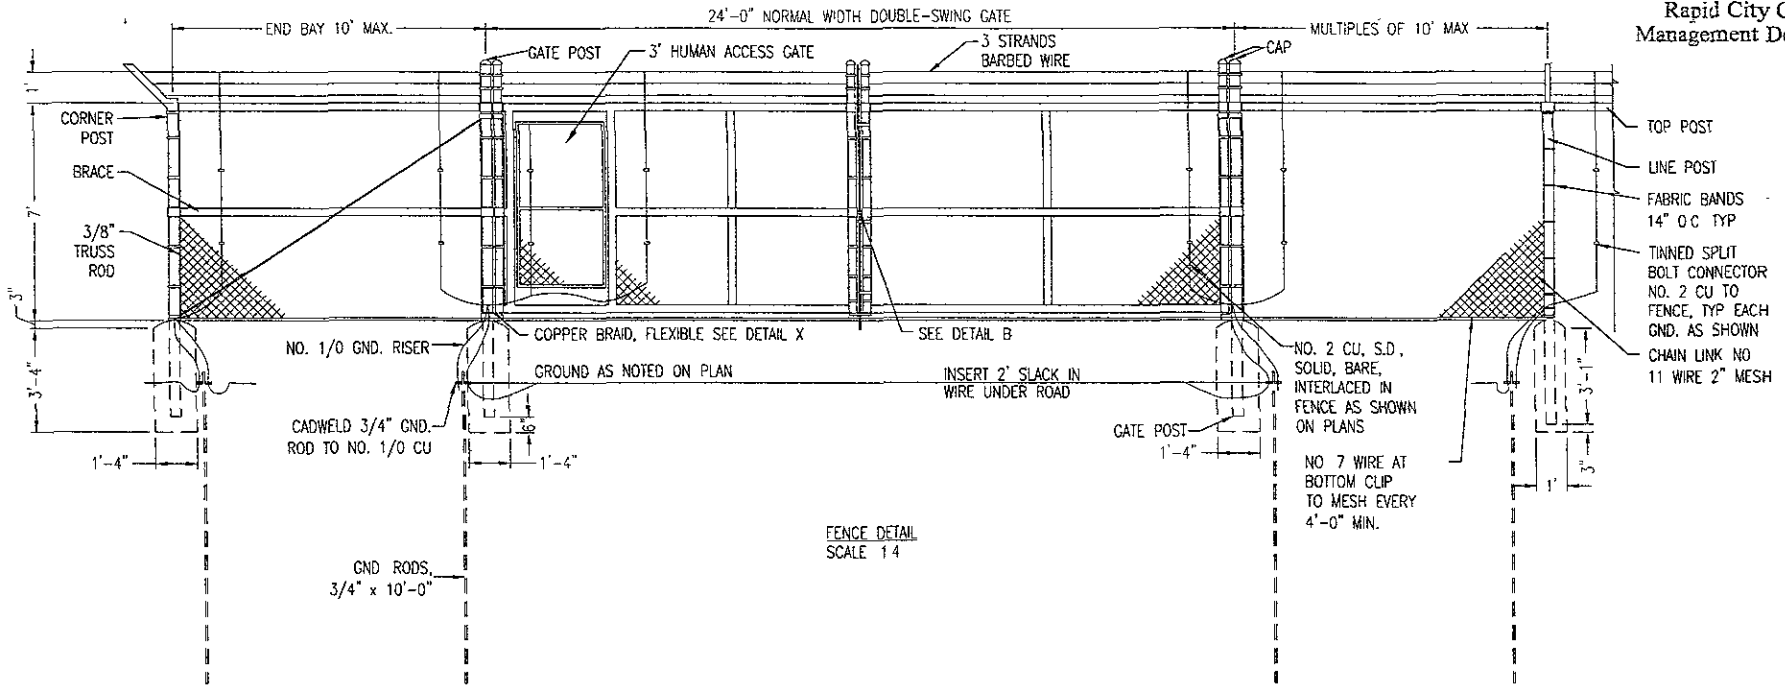

FENCE DETAIL SCALE 1/4

NOTES:  
EACH GATE WILL OPEN 145° AND HAVE TIE BACKS CONCRETED IN PLACE

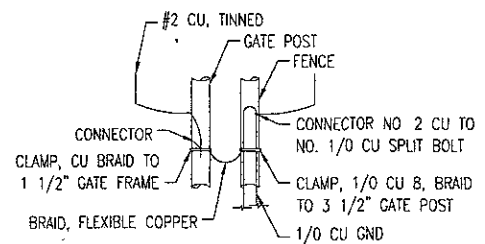

GATE GROUNDING DETAIL X SCALE: 1/4

Sarah\TL Gate Closer.JPG

GATE\_CLOSER DETAIL D

WEST RIVER ELECTRIC ASSOCIATION RUSHMORE ELECTRIC POWER COOP		
DETAILS		
FENCE/GATE DETAIL		
DRAWN/CHECK BY: SD/RB		SHEET
3-17-05	SCALE: 1/4	27
Substations/AirportWREA/05_Sub/Dwgs/Airport Sub		