



RECEIVED

APR 27 2005

Rapid City Growth
Management Department

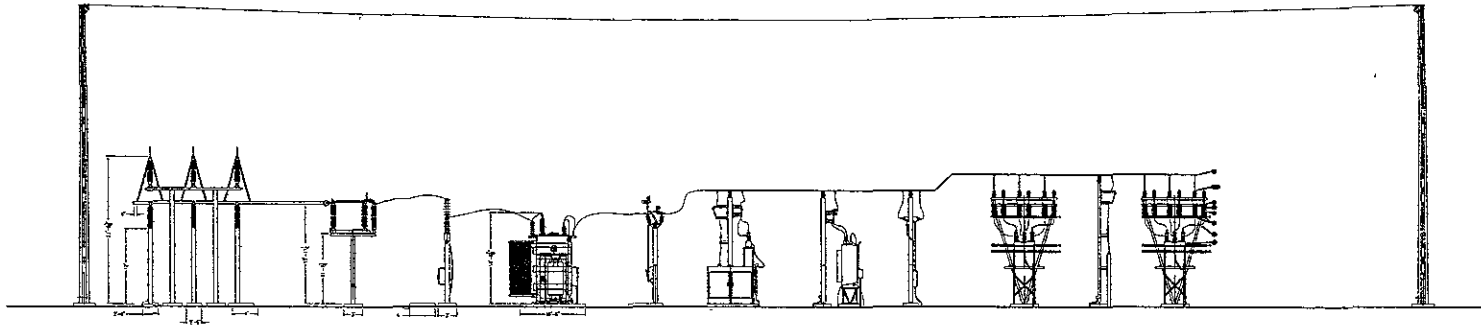

ELEVATION KK-KK

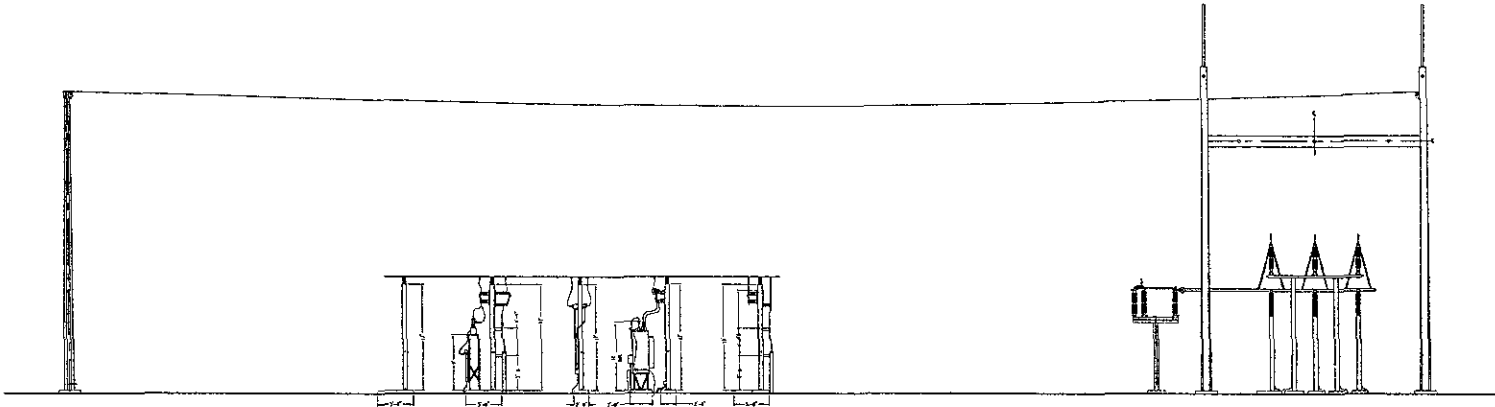


ELEVATION LL-LL

WEST RIVER ELECTRIC ASSOCIATION RUSHMORE ELECTRIC POWER COOP		
SECTION DETAILS		
SECTION KK-KK, LL-LL		
DRAWN/CHECK BY: SD/RB		SHEET
3-21-05	SCALE: 1/20	22
Substations/Airport/WREA/05 Sub/Dwgs/Airport_Sub		

RECEIVED

APR 27 2005

Rapid City Growth
Management Department

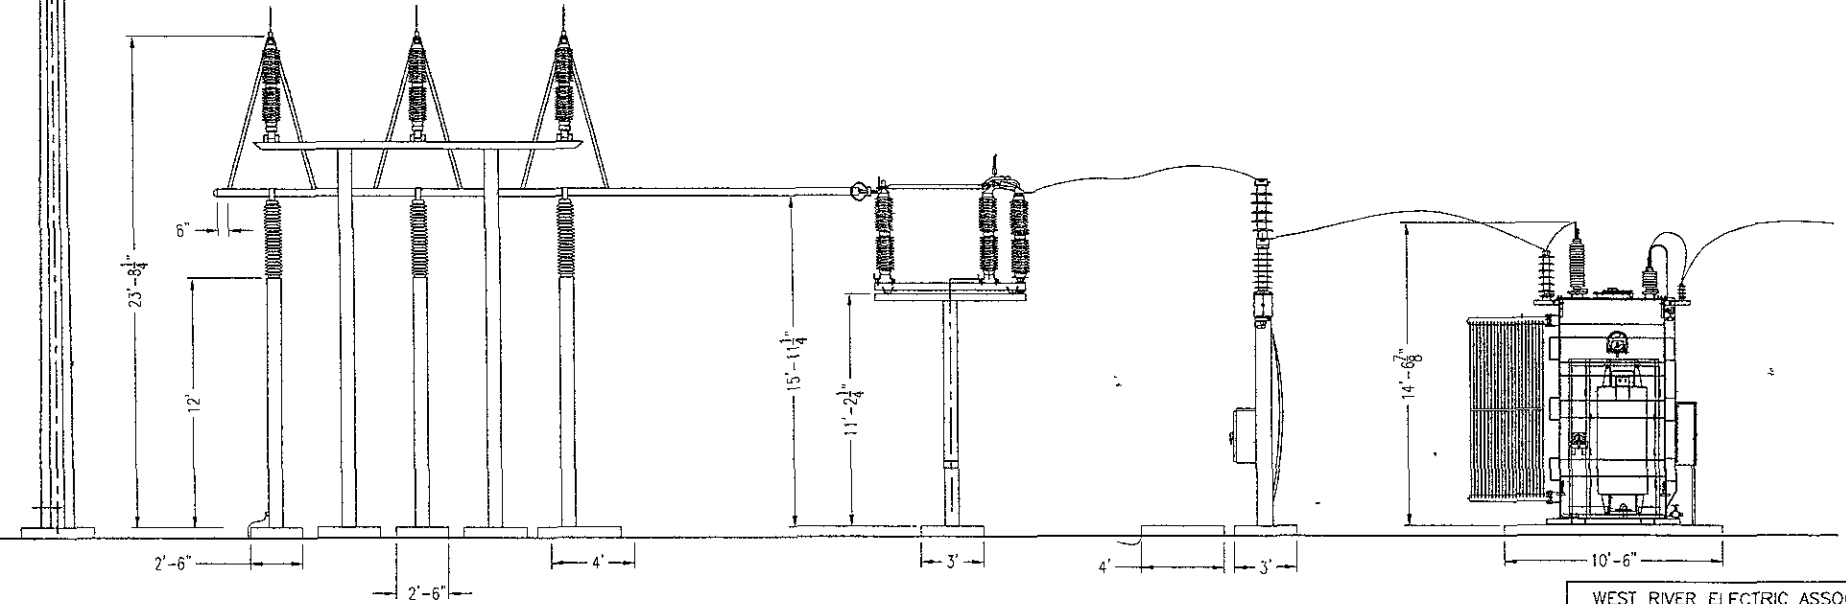

ELEVATION II-II


WEST RIVER ELECTRIC ASSOCIATION RUSHMORE ELECTRIC POWER COOP	
SECTION DETAILS	
SECTION II-II	
DRAWN/CHECK BY: SD/RB	SHEET:
3-21-05	20
Substations/AirportWREA/05 Sub/Dwas/Airport Sub	

SCALE: 1.6


RECEIVED

APR 27 2005

Rapid City Growth
Management Department

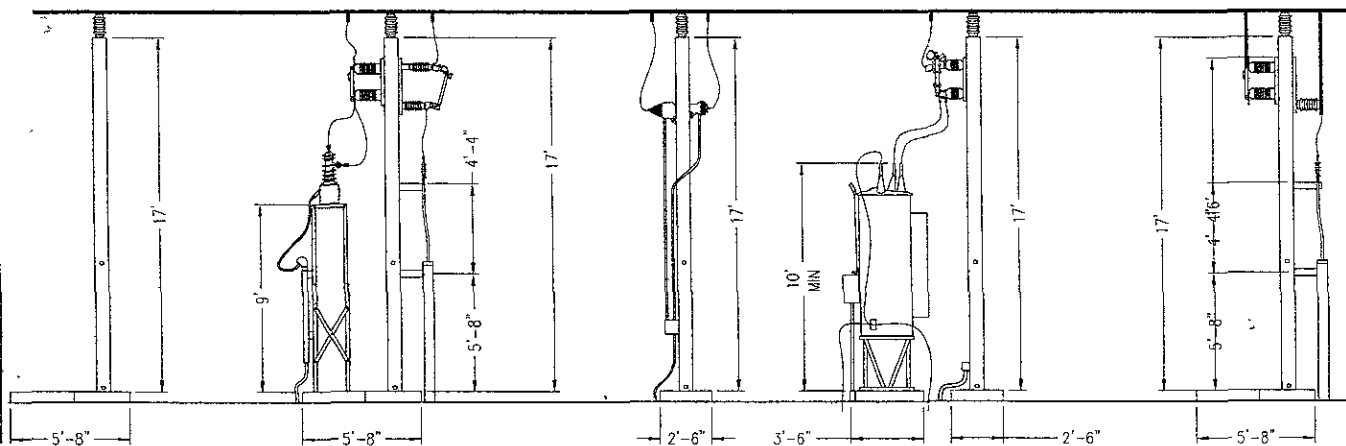

SECTION FF-FF
SCALE: 1/6

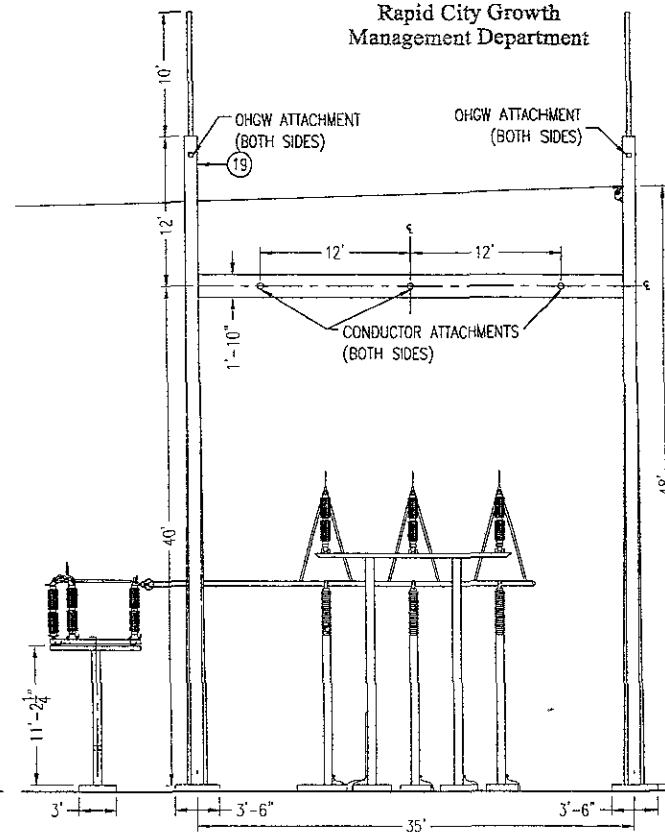

SECTION GG-GG
SCALE: 1/10

WEST RIVER ELECTRIC ASSOCIATION
RUSHMORE ELECTRIC POWER COOP

SECTION DETAILS

SECTIONS FF-FF, GG-GG

DRAWN/CHECK BY: SD/RB

SHEET

3-21-05


SCALE: VARIES

18

Substations/Airport/WREA/OS Sub/Dwgs/Airport Sub

APR 27 2005


Rapid City Growth
Management Department

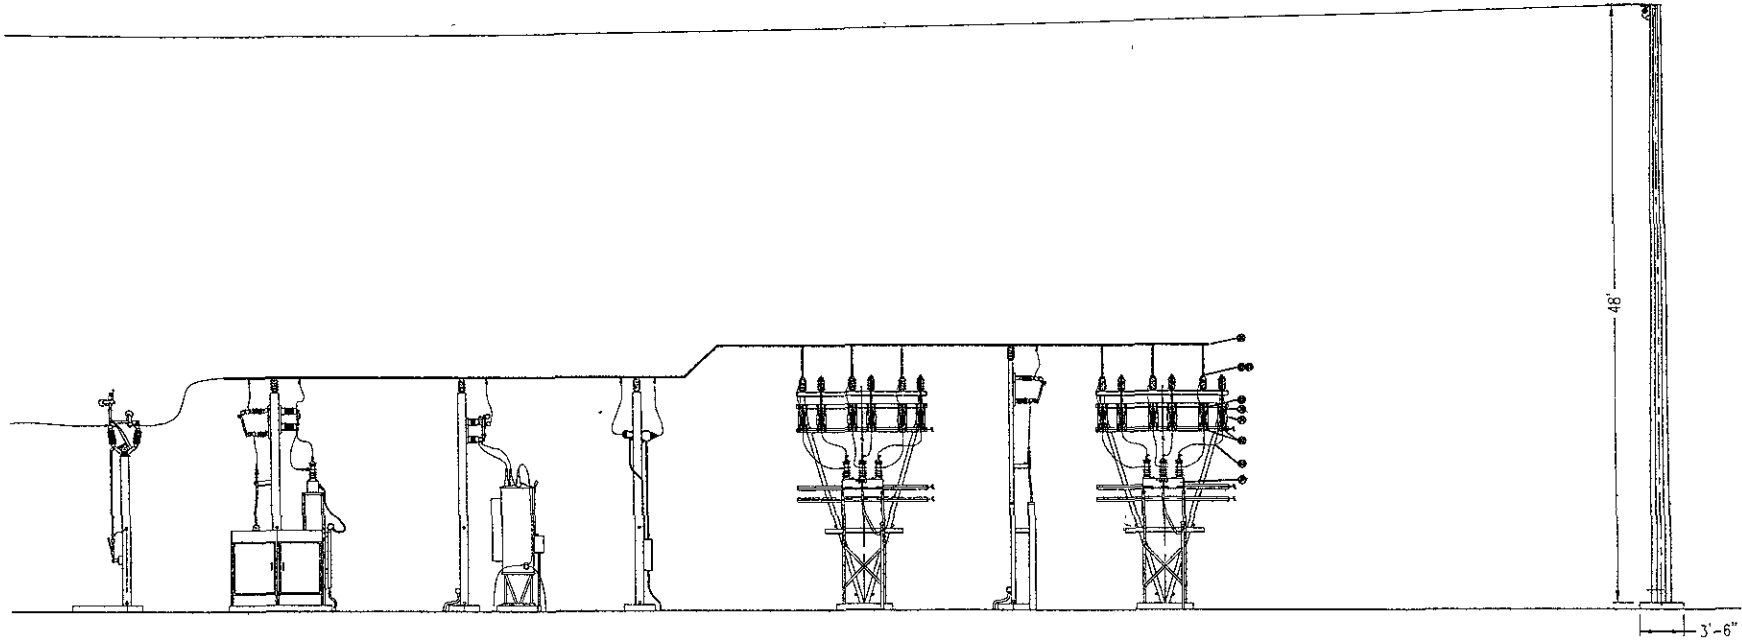

ELEVATION JJ-JJ

WEST RIVER ELECTRIC ASSOCIATION RUSHMORE ELECTRIC POWER COOP		
SECTION DETAILS		
SECTION JJ-JJ		
DRAWN/CHECK BY: SD/RB		SHEET.
3-16-05	SCALE: 1:10	21
Substations/AirportWREA/05 Sub/Dwgs/Airport Sub		

RECEIVED
 APR 27 2005
 Rapid City Growth
 Management Department

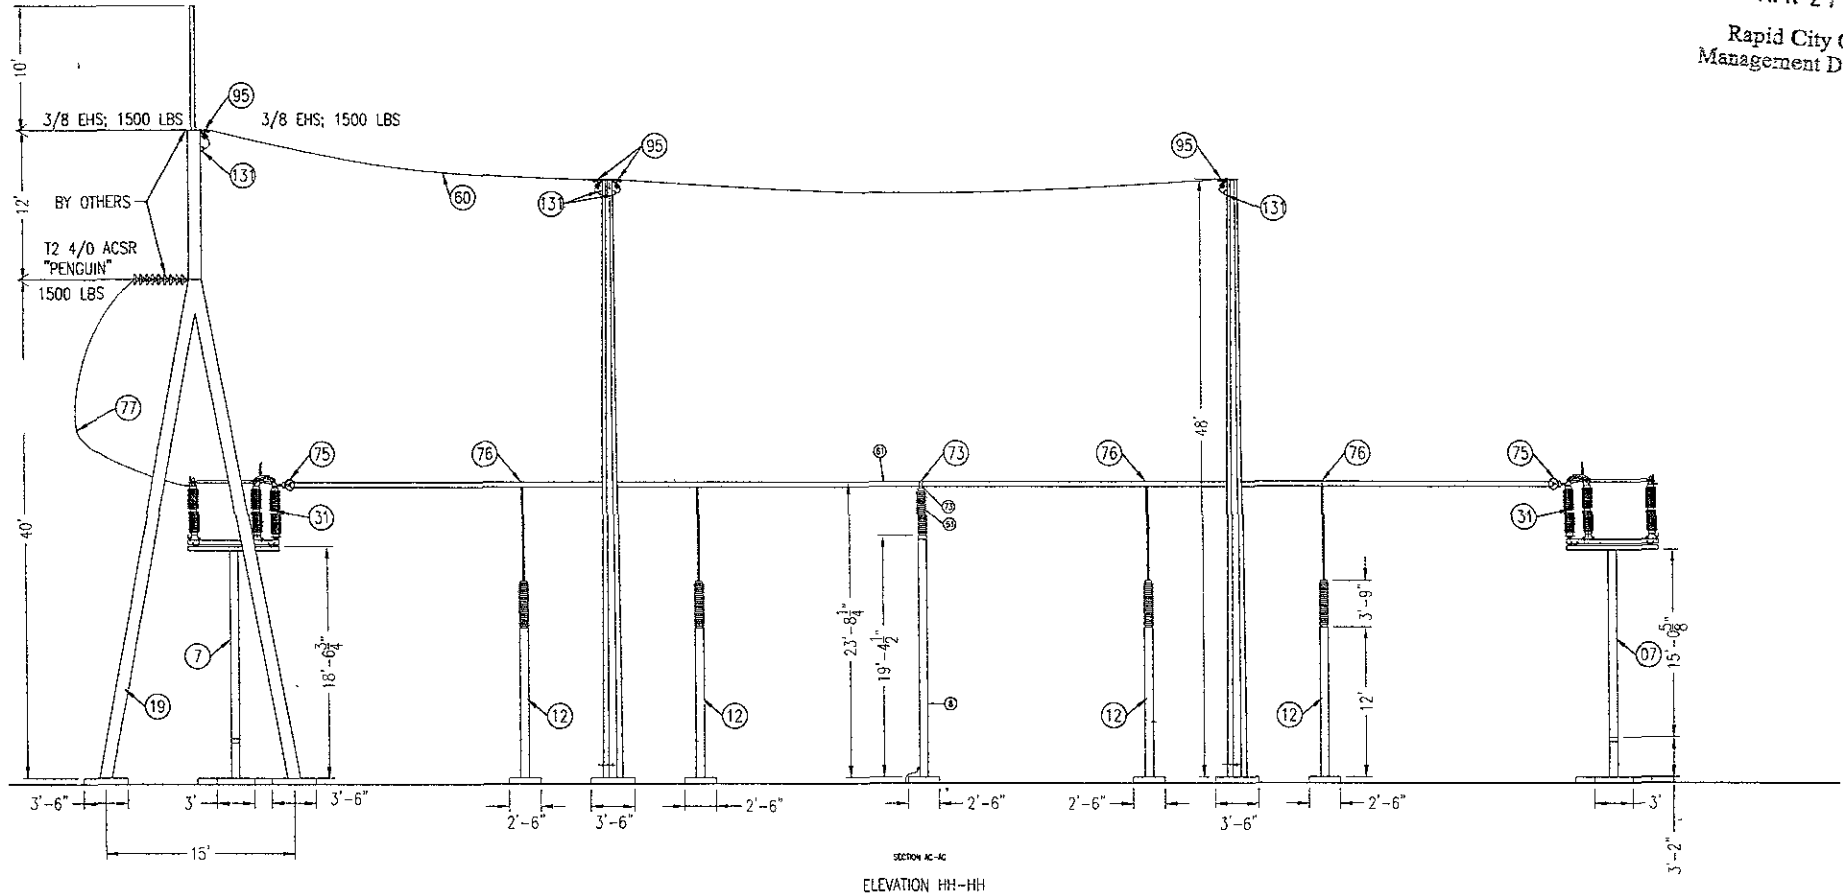

WEST RIVER ELECTRIC ASSOCIATION RUSHMORE ELECTRIC POWER COOP		
SECTION DETAILS		
ELEVATION HH-HH		
DRAWN/CHECK BY SD/RB	SHEET	
3-21-05	SCALE: 1:10	19
Substations/AirportWREA/05 Sub/Dwgs/Airport_Sub		