


RECEIVED
APR 8 2005

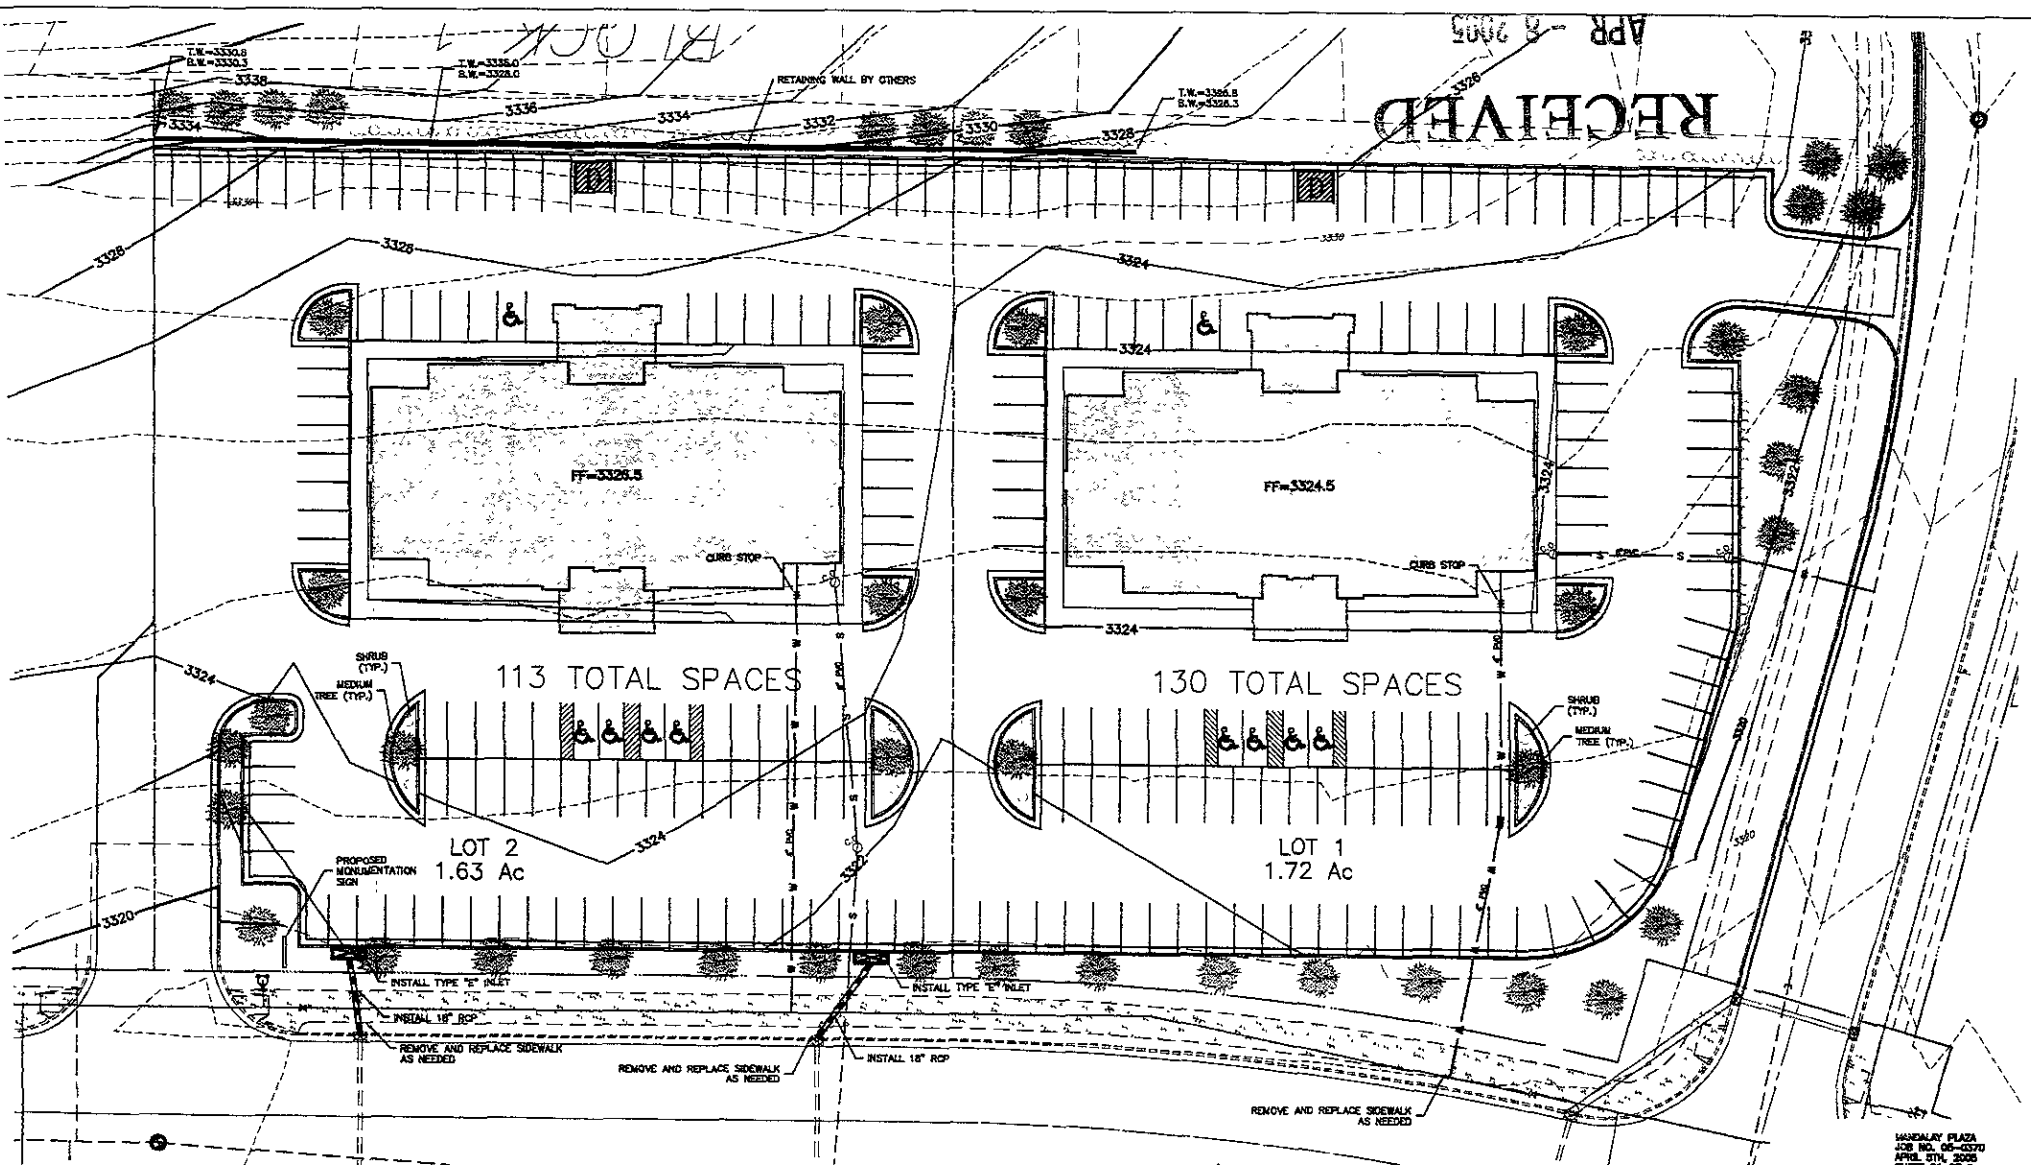


PROPOSED THIS PHASE
LOT 2 LANDSCAPE REQUIREMENTS
 SITE = 471,005
 BUILDING = 52,692
 REQUIRED POINTS = 61,513

LOT 2 LANDSCAPE PROVIDED
 TREES (MEDIUM) 22 @ 1000 POINTS = 22,000
 SHRUBS 32 @ 250 POINTS = 8,000
 GRASS 5324 S.F. @ 10 POINTS = 53,150
 TOTAL POINTS = 93,150

FUTURE PHASE
LOT 1 LANDSCAPE REQUIREMENTS
 SITE = 474,943
 BUILDING = 52,692
 REQUIRED POINTS = 65,233

LOT 1 LANDSCAPE PROVIDED
 TREES (MEDIUM) 24 @ 1000 POINTS = 24,000
 SHRUBS 79 @ 250 POINTS = 19,750
 GRASS 7,118 S.F. @ 10 POINTS = 71,130
 TOTAL POINTS = 114,840

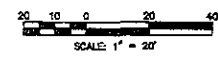

HANDMADE PLANS
 JOB NO. 05-0370
 APRIL 07TH 2005
 SHEET 01 OF 6

D.D.I.
DREAM DESIGN INTERNATIONAL, INC.
 PROFESSIONAL STRUCTURAL & CIVIL ENGINEERING CONSULTANTS

505 KANSAS CITY ST., SUITE 4, RAPID CITY, SD 57701
 PH. 605-348-0356 FAX 605-348-0345 EMAIL: engineers@dreamdesigninc.com