
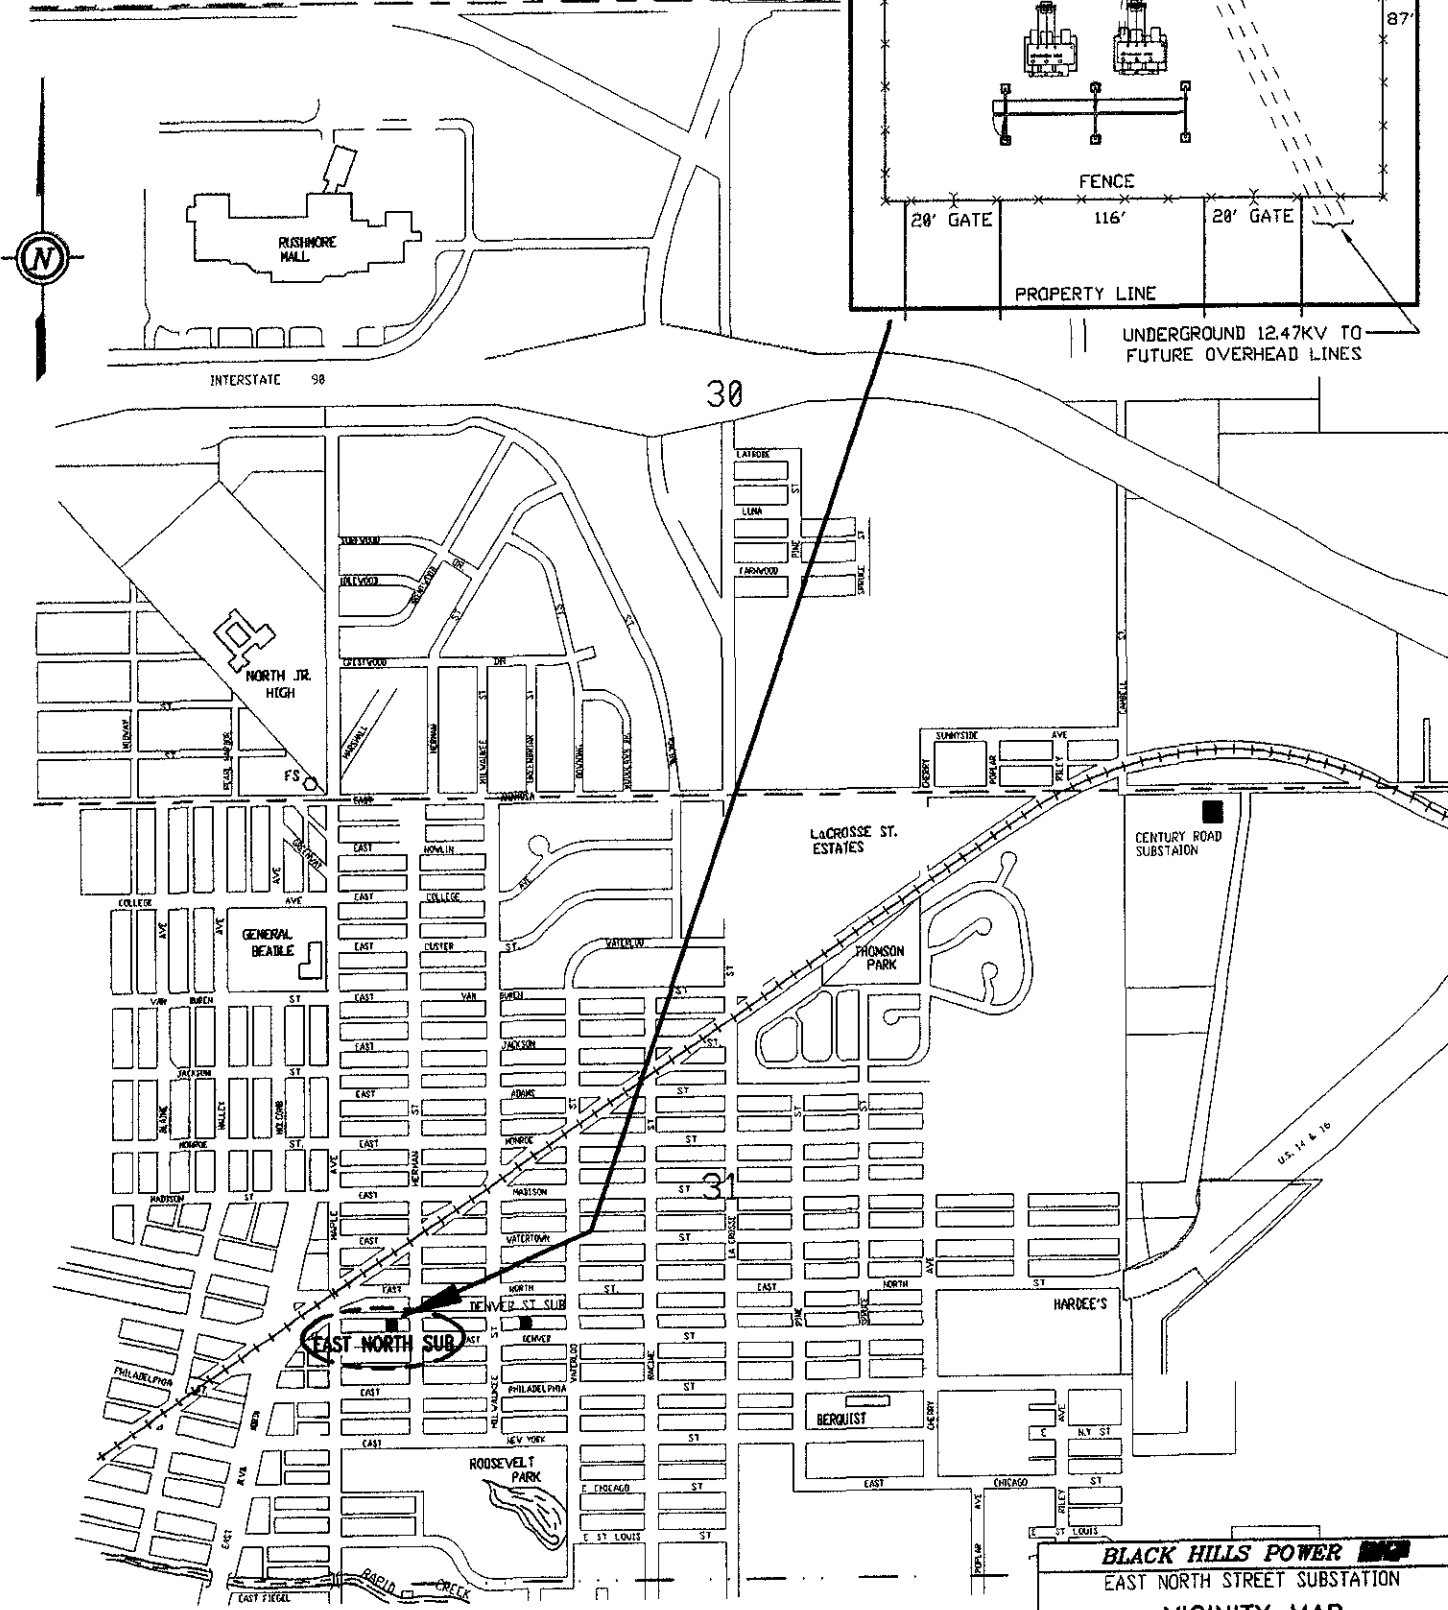


**NOTES:**

ORIGINAL CONSTRUCTION (BLACK)  
COMPLETED 1991 PER CITY CODES.  
NEW CONSTRUCTION (RED) SCHEDULED  
FOR JUNE TO AUGUST 2005.

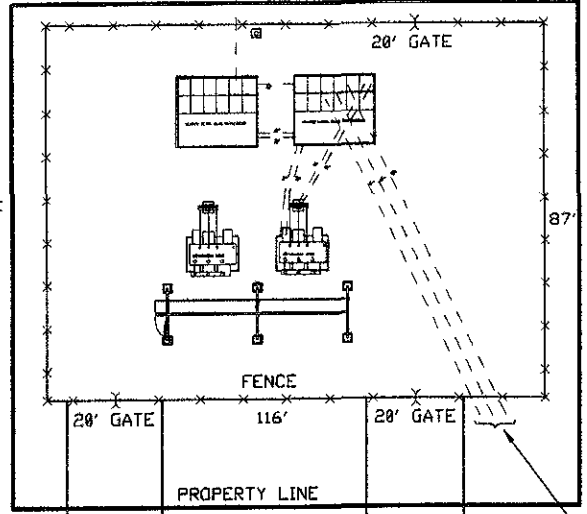

**BLACK HILLS POWER**  
EAST NORTH STREET SUBSTATION  
VICINITY MAP

DATE: 05/18/05  
DRAWN BY: [unintelligible]  
DATE: 05/18/05  
PROJECT: [unintelligible]

ENS-C-001