





AREA A

AREA B

NORTH
1" = 200'

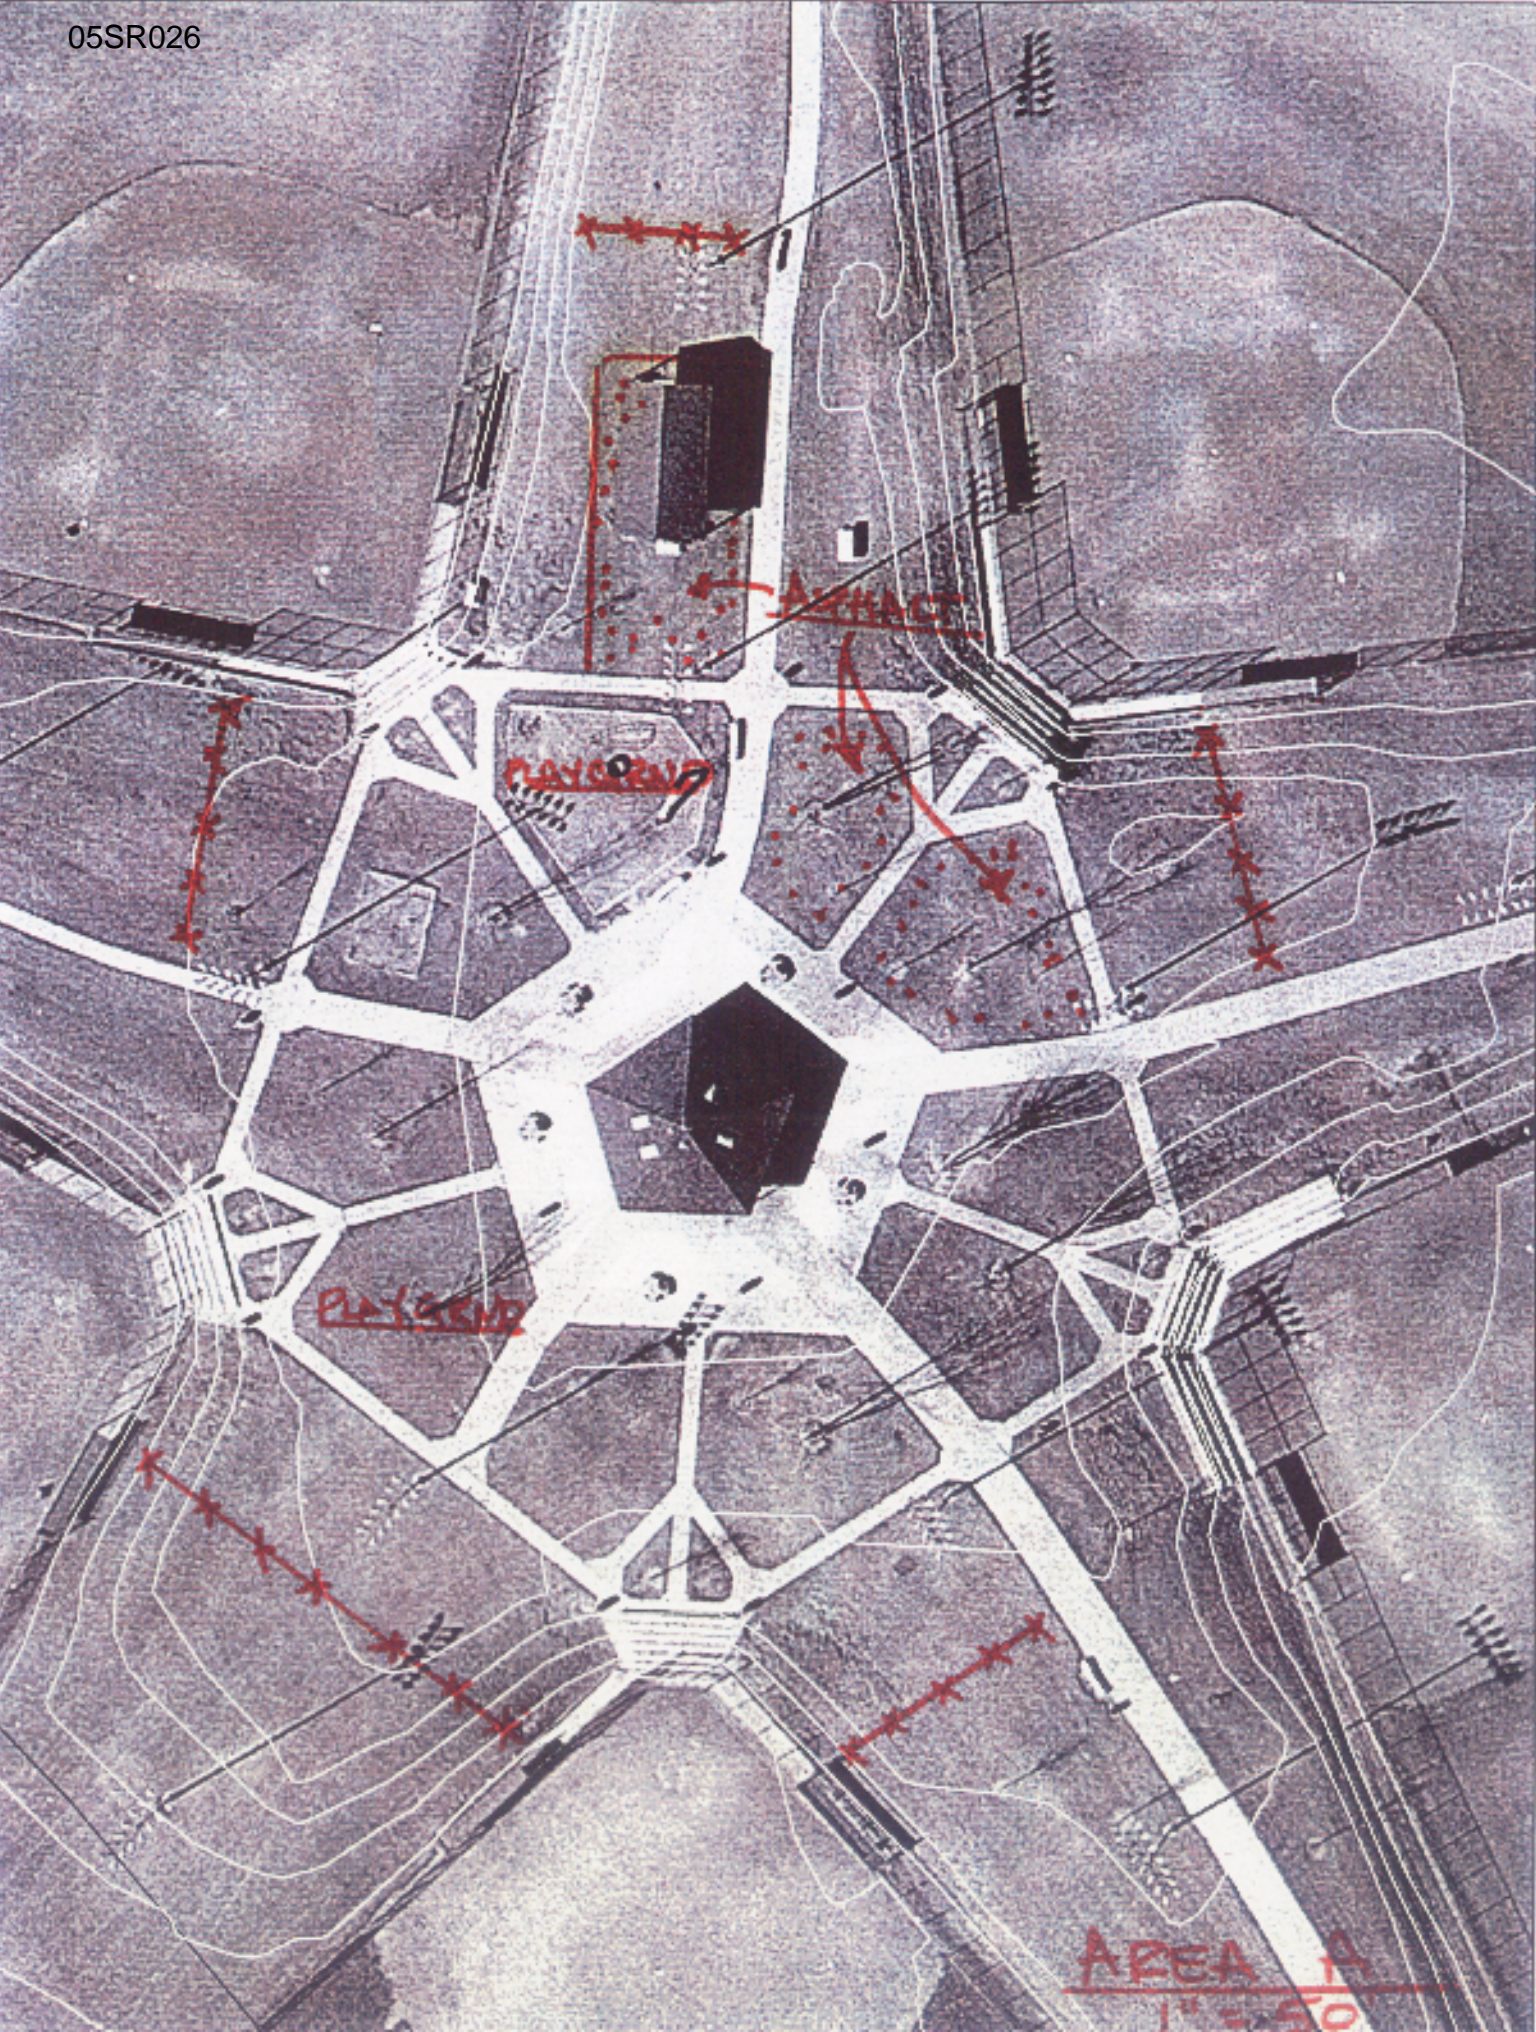

AREA A
1" = 50'

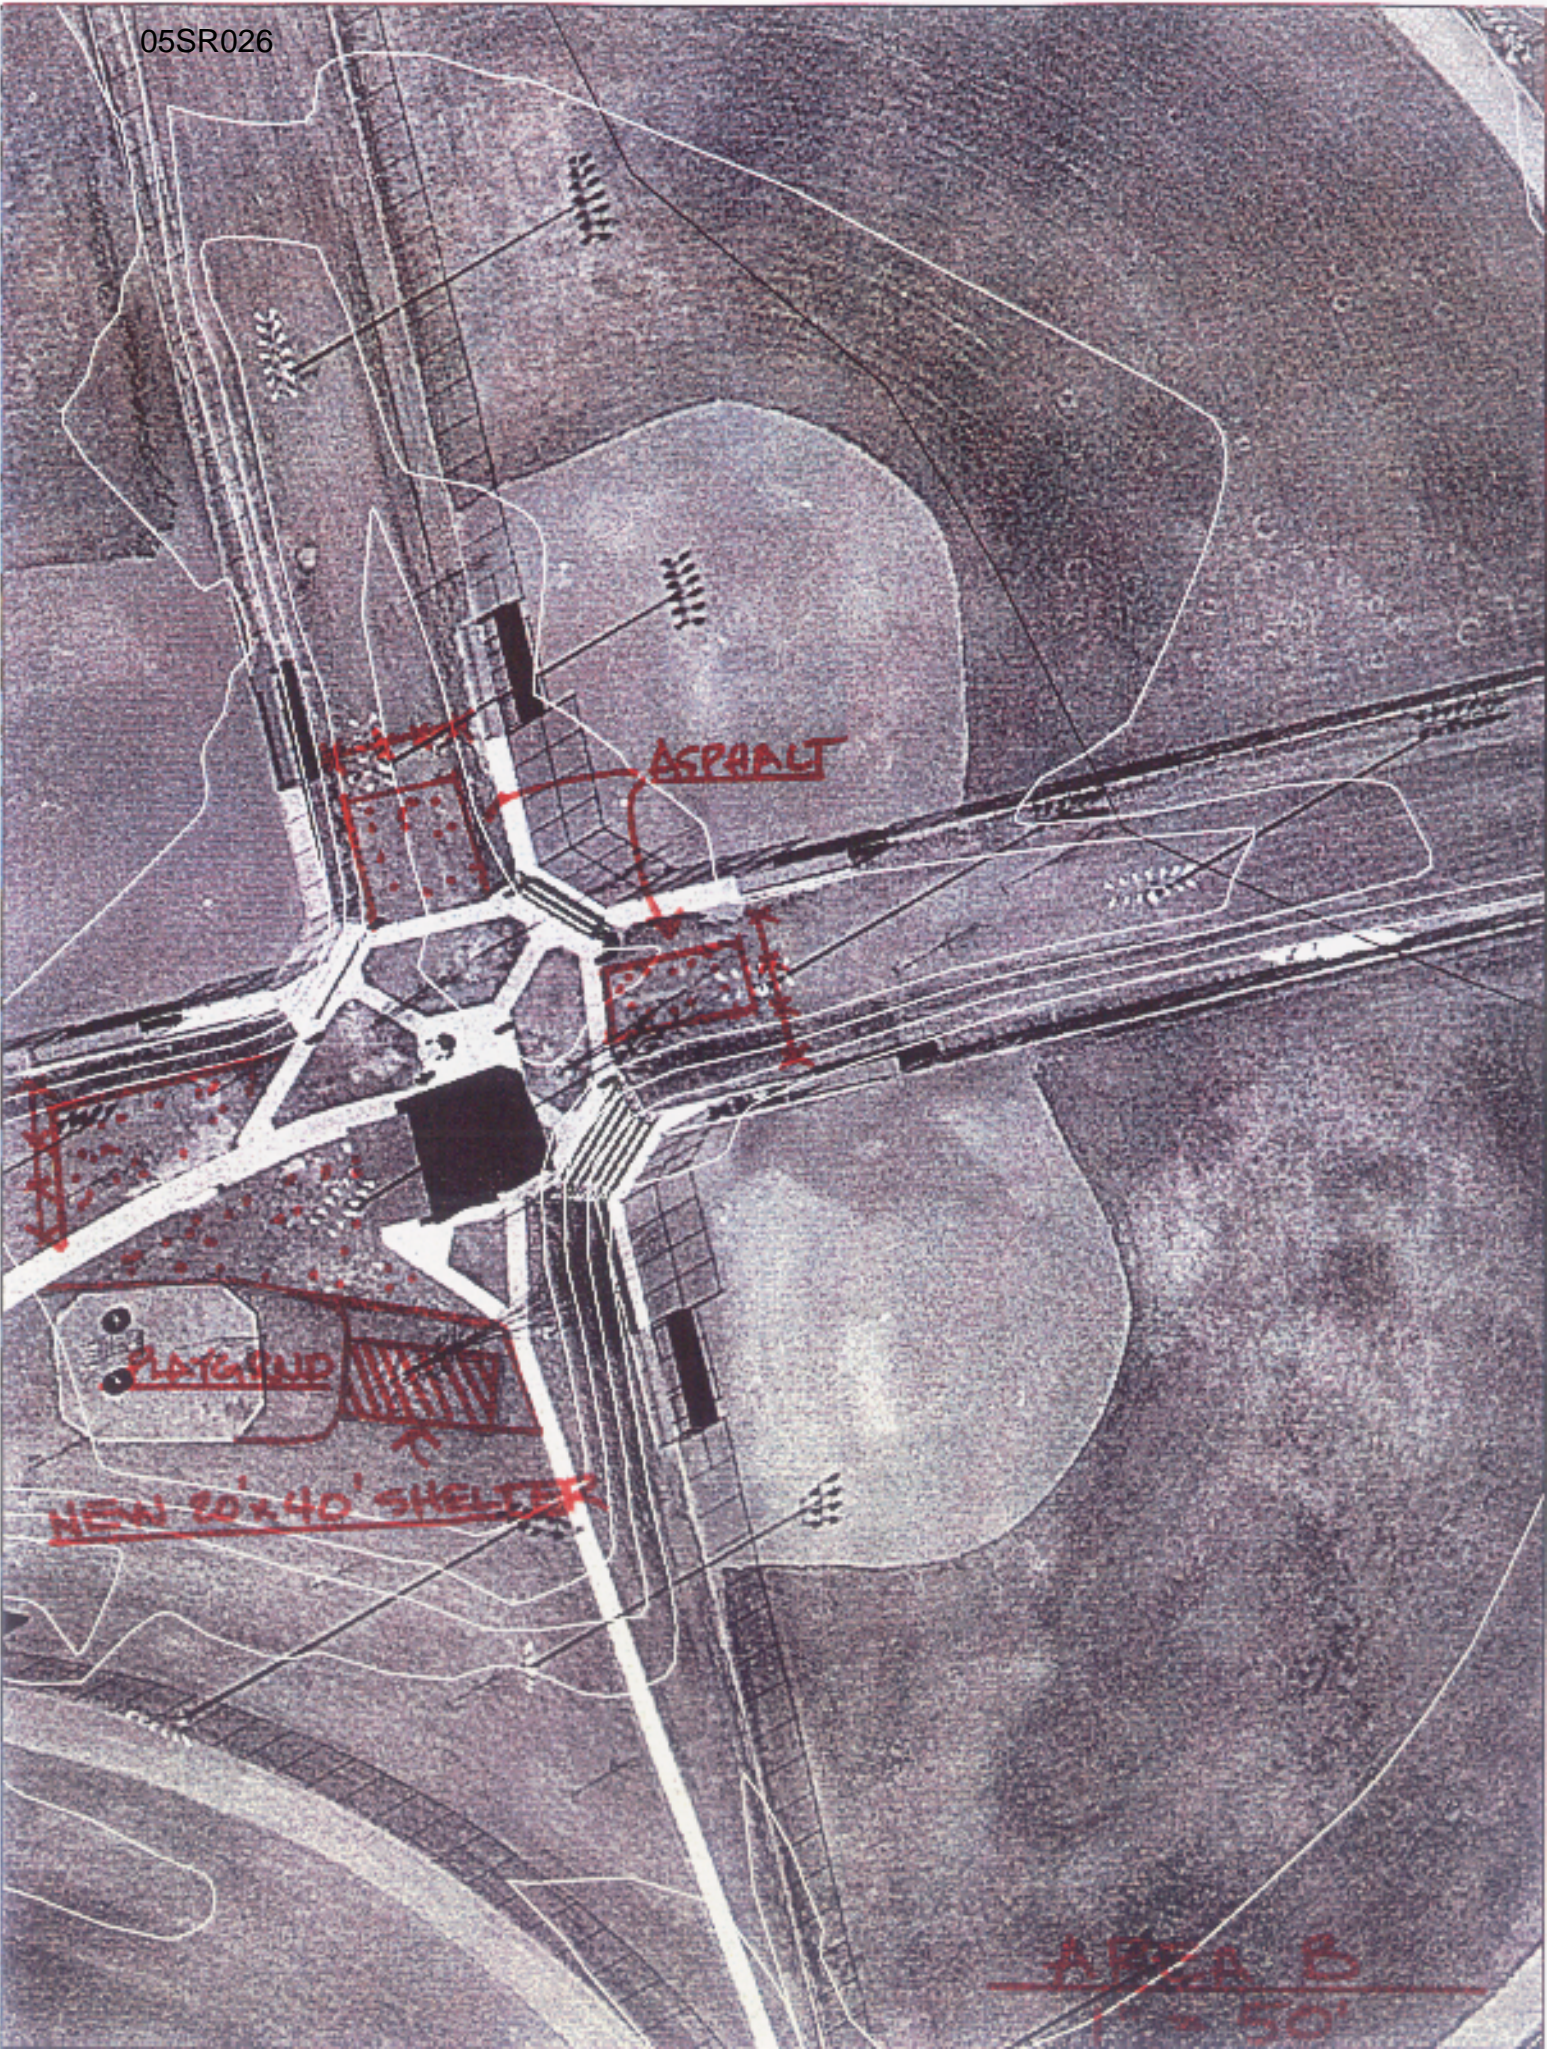

ASPHALT

PLAYGROUND

NEW 20'x40' SHELTER

AREA B

1 = 50'