


RECEIVED

JUL 13 2005

Rapid City Growth Management Department

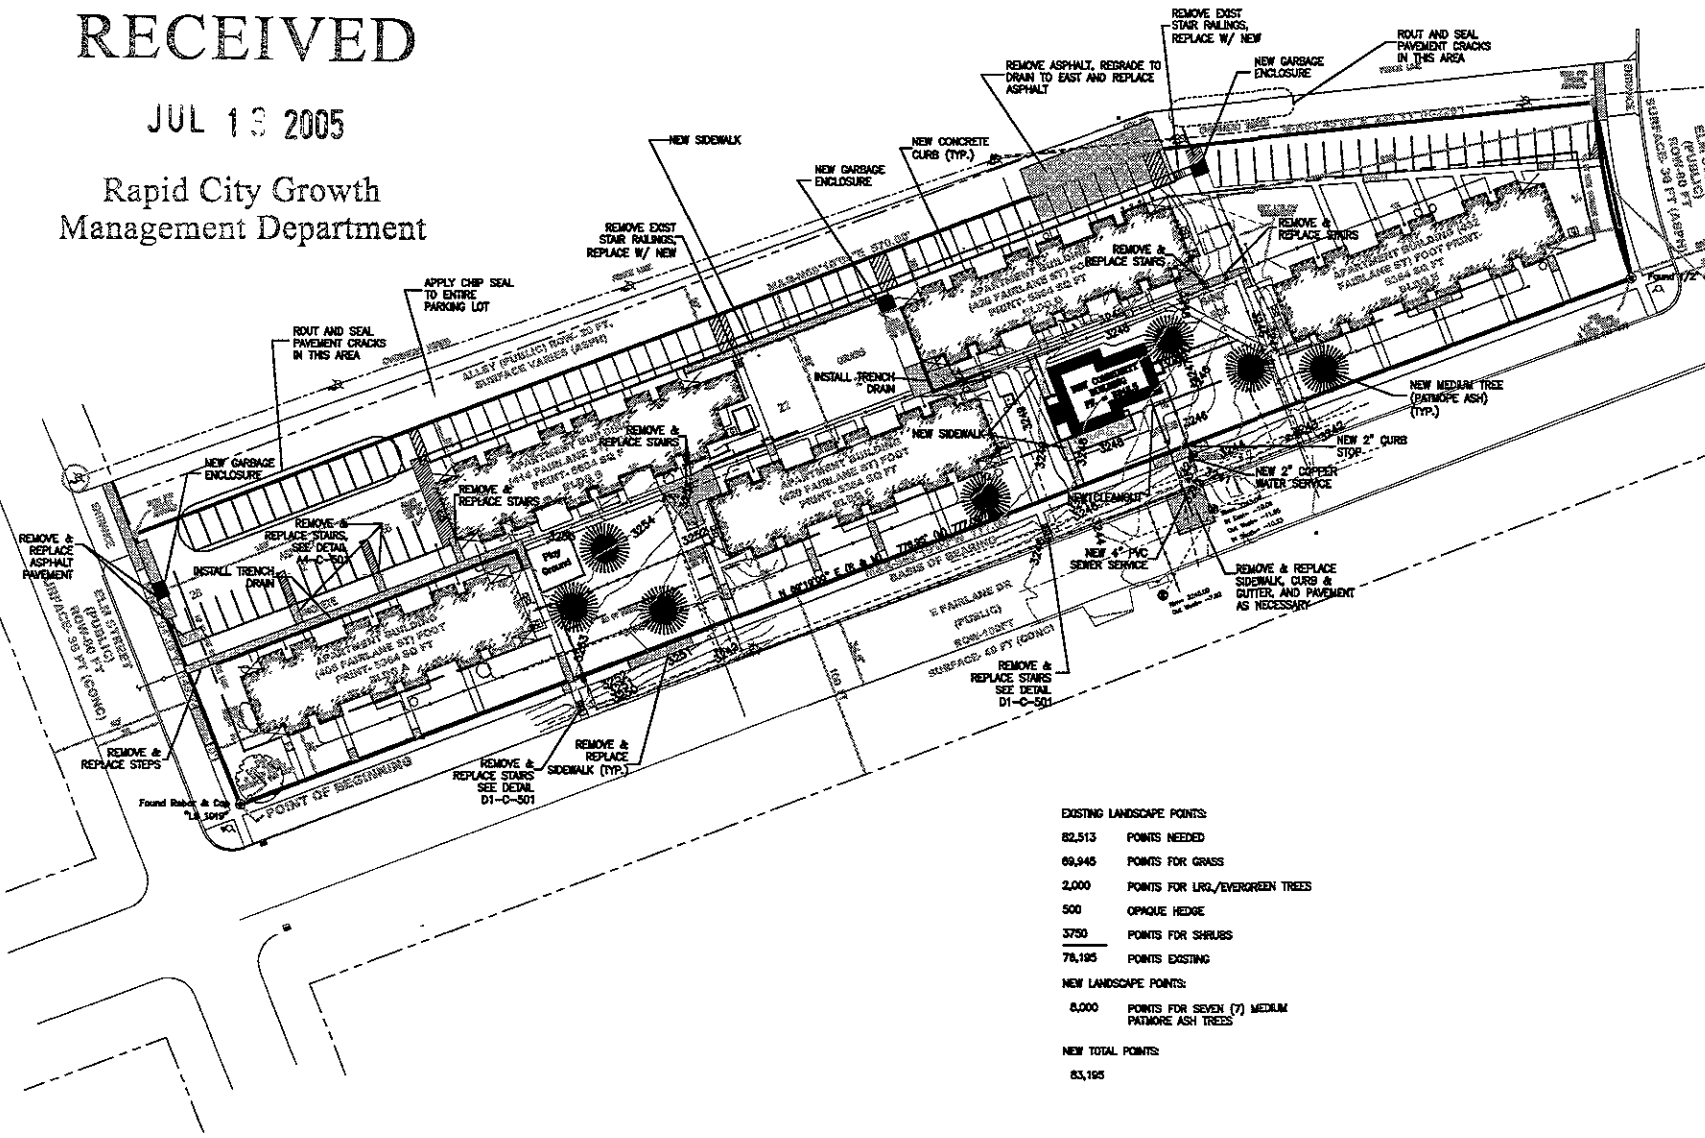

EXISTING LANDSCAPE POINTS:	
82,513	POINTS NEEDED
69,945	POINTS FOR GRASS
2,000	POINTS FOR LRG./EVERGREEN TREES
500	OPAQUE HEDGE
3750	POINTS FOR SHRUBS
78,195	POINTS EXISTING
NEW LANDSCAPE POINTS:	
5,000	POINTS FOR SEVEN (7) MEDIUM PATMORE ASH TREES
NEW TOTAL POINTS:	
83,195	



TSP
To Solve. To Excel. Together
TSP, Inc.
600 Kansas City Street
Rapid City, SD 57701
phone: (605) 343-8102
fax: (605) 343-7159
www.teamtsp.com

Years
Architecture
Engineering
Construction

MERCY HOUSING

PROJECT TITLE

Mercy Housing
Driftwood Estates Renovations
Rapid City, SD

PRELIMINARY - NOT FOR CONSTRUCTION

CONTRACT NUMBER #
CONSULTANT #
DRAWN BY
CHECK BY
DATE

SECRET TITLE

DRIFTWOOD ESTATES
SITE CONDITIONS,
LAYOUT, GRADING
UTILITIES & LANDSCAPING

C-101D