


05PD044

RECEIVED

JUN 27 2005

Rapid City Growth
Management Department

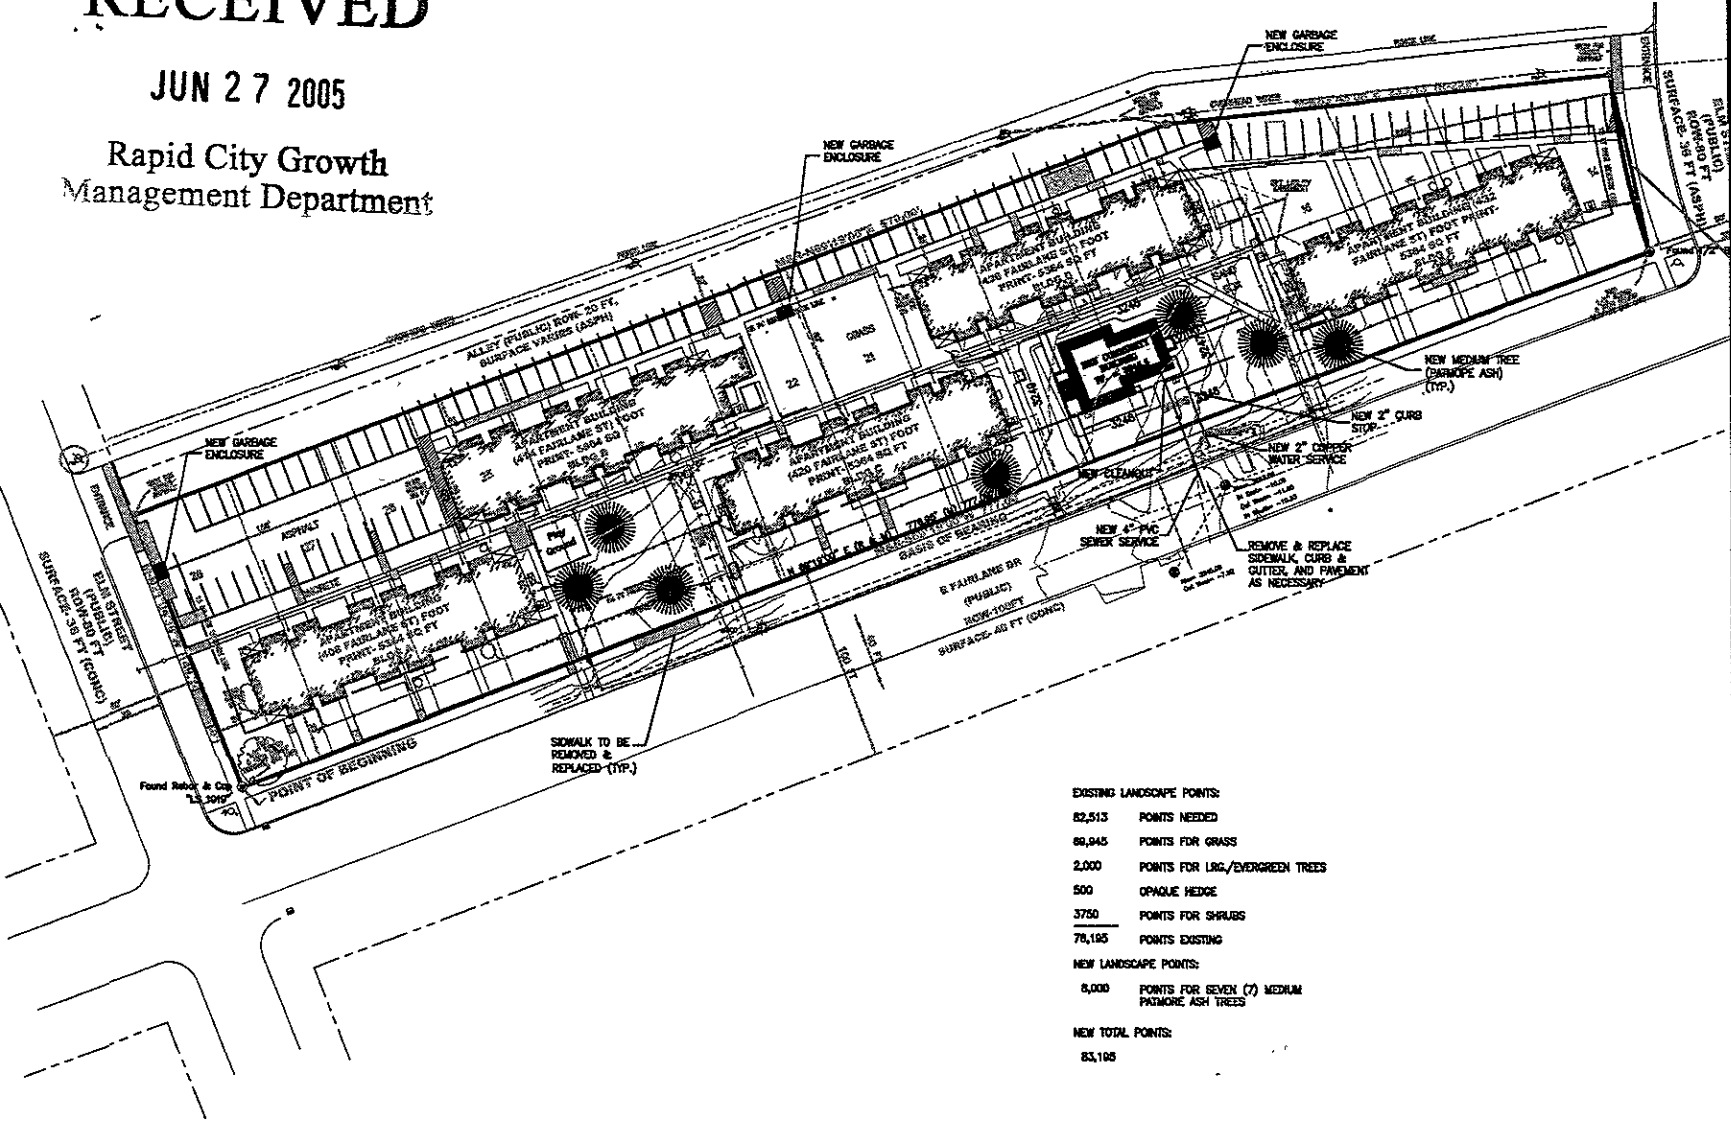

EXISTING LANDSCAPE POINTS:	
82,513	POINTS NEEDED
80,045	POINTS FOR GRASS
2,000	POINTS FOR LRG./EVERGREEN TREES
500	OPAQUE HEDGE
3750	POINTS FOR SHRUBS
78,195	POINTS EXISTING
NEW LANDSCAPE POINTS:	
5,000	POINTS FOR SEVEN (7) MEDIUM PATMORE ASH TREES
NEW TOTAL POINTS:	
83,195	



A1 SITE CONDITIONS, LAYOUT, GRADING, UTILITIES, & LANDSCAPING
SCALE 1" = 30'-0"



TSP, Inc.
800 Kansas City Street
Rapid City, SD 57701
phone: (605) 343-6162
fax: (605) 343-7159
www.tspinc.com

Architecture
Engineering
Construction

PROJECT TITLE

PROJECT TITLE

DRIFTWOOD ESTATES
SITE CONDITIONS,
LAYOUT, GRADING
UTILITIES & LANDSCAPING

C-101

PRELIMINARY - NOT FOR CONSTRUCTION