



PRELIMINARY  
NOT FOR  
CONSTRUCTION

PENN. CO HOUSING  
GARAGE ADDITIONS, LAWN  
IRRIGATION, & RE-SIDING 536  
RAPID CITY SOUTH DAKOTA 9/24/95

PARTIAL  
SITE PLAN

ARCHITECTURE  
CONSULTANTS  
P.C. ARCHITECTURE  
1005 14TH ST. S.W.  
DENVER, CO 80202  
TEL: 303-733-1111

2.1

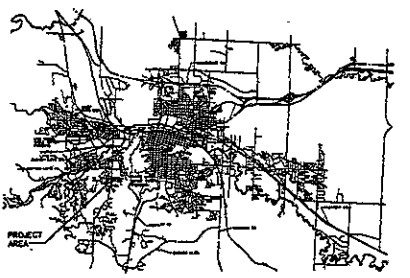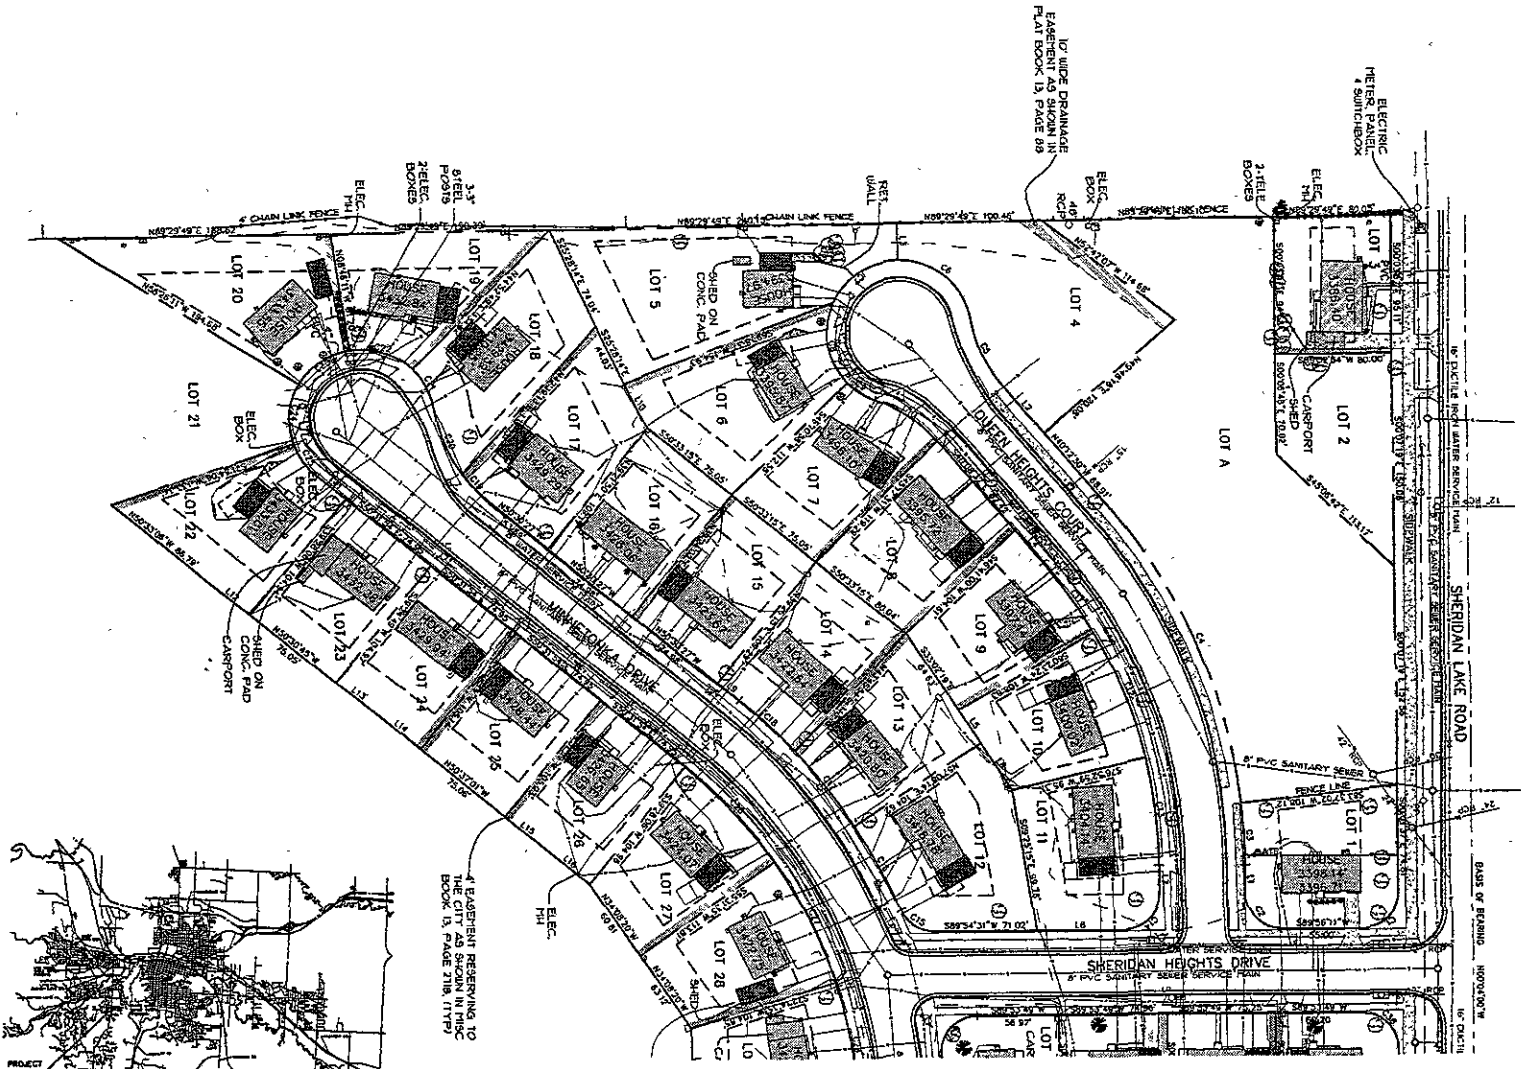


RAPID CITY, SOUTH DAKOTA

0 1 MILE 3 MILES

PARTIAL SITE PLAN - NORTH


LEGAL DESCRIPTION

SHERIDAN HEIGHTS SUBDIVISION  
LOTS 1-20 & 22-32 OF BLOCK 1 AND LOTS 1-18 OF BLOCK 2  
RAPID CITY, PENNINGTON COUNTY, SOUTH DAKOTA

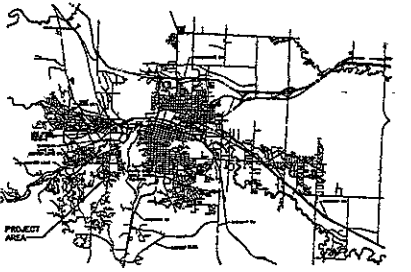

RAPID CITY, SOUTH DAKOTA

EC

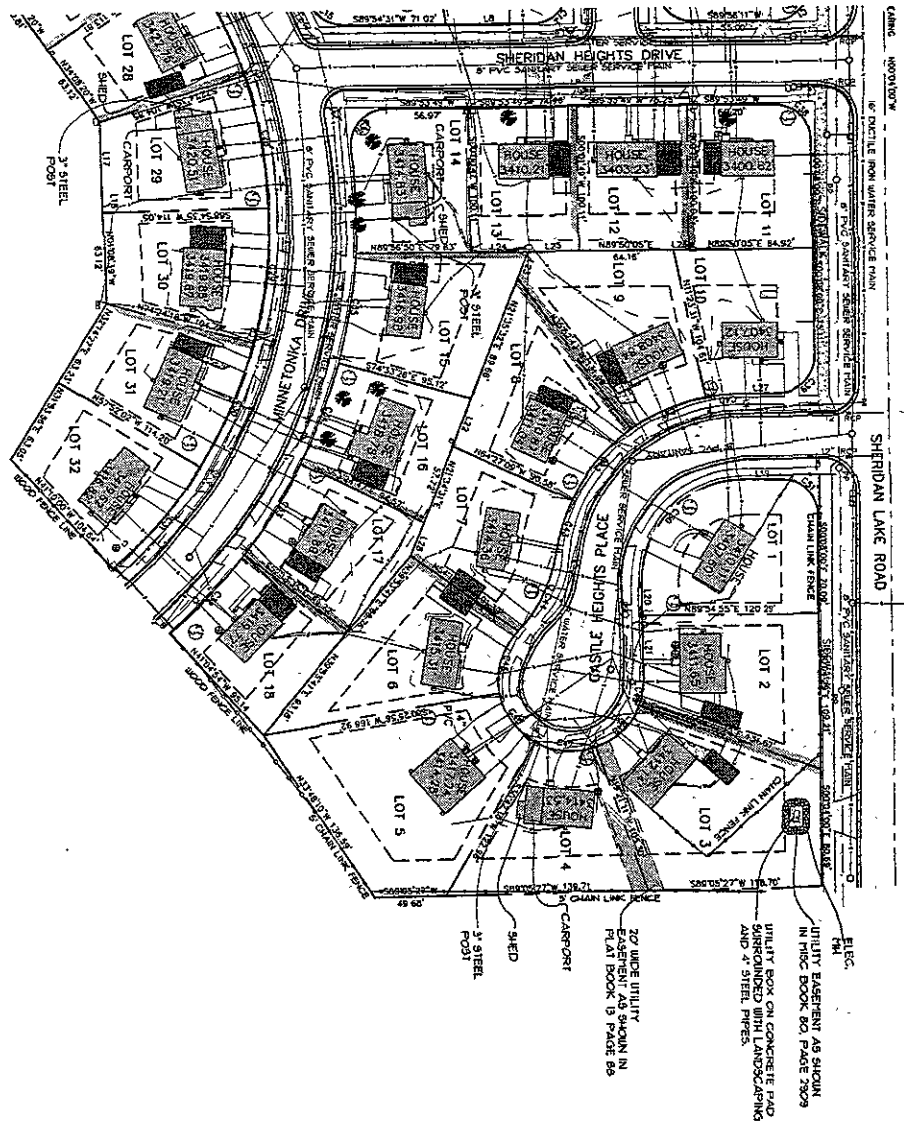

PARTIAL SITE PLAN - SOUTH

**LEGAL DESCRIPTION**  
 SHERIDAN HEIGHTS SUBDIVISION  
 LOTS 1-20 & 22-32 OF BLOCK 1 AND LOTS 1-18 OF BLOCK 2  
 RAPID CITY, PENNINGTON COUNTY, SOUTH DAKOTA

PRELIMINARY  
 NOT FOR  
 CONSTRUCTION

PENN. CO HOUSING  
 GARAGE ADDITIONS, LAWN  
 IRRIGATION, & RE-SIDING 688  
 RAPID CITY SOUTH DAKOTA 6/24/08

PARTIAL  
 SITE PLAN

**ARCHITECTURE**  
 1501 14th St. S., Rapid City, SD 57701  
 605-343-2222

2.2