


RECEIVED

AUG 17 2005

Rapid City Growth  
Management Department

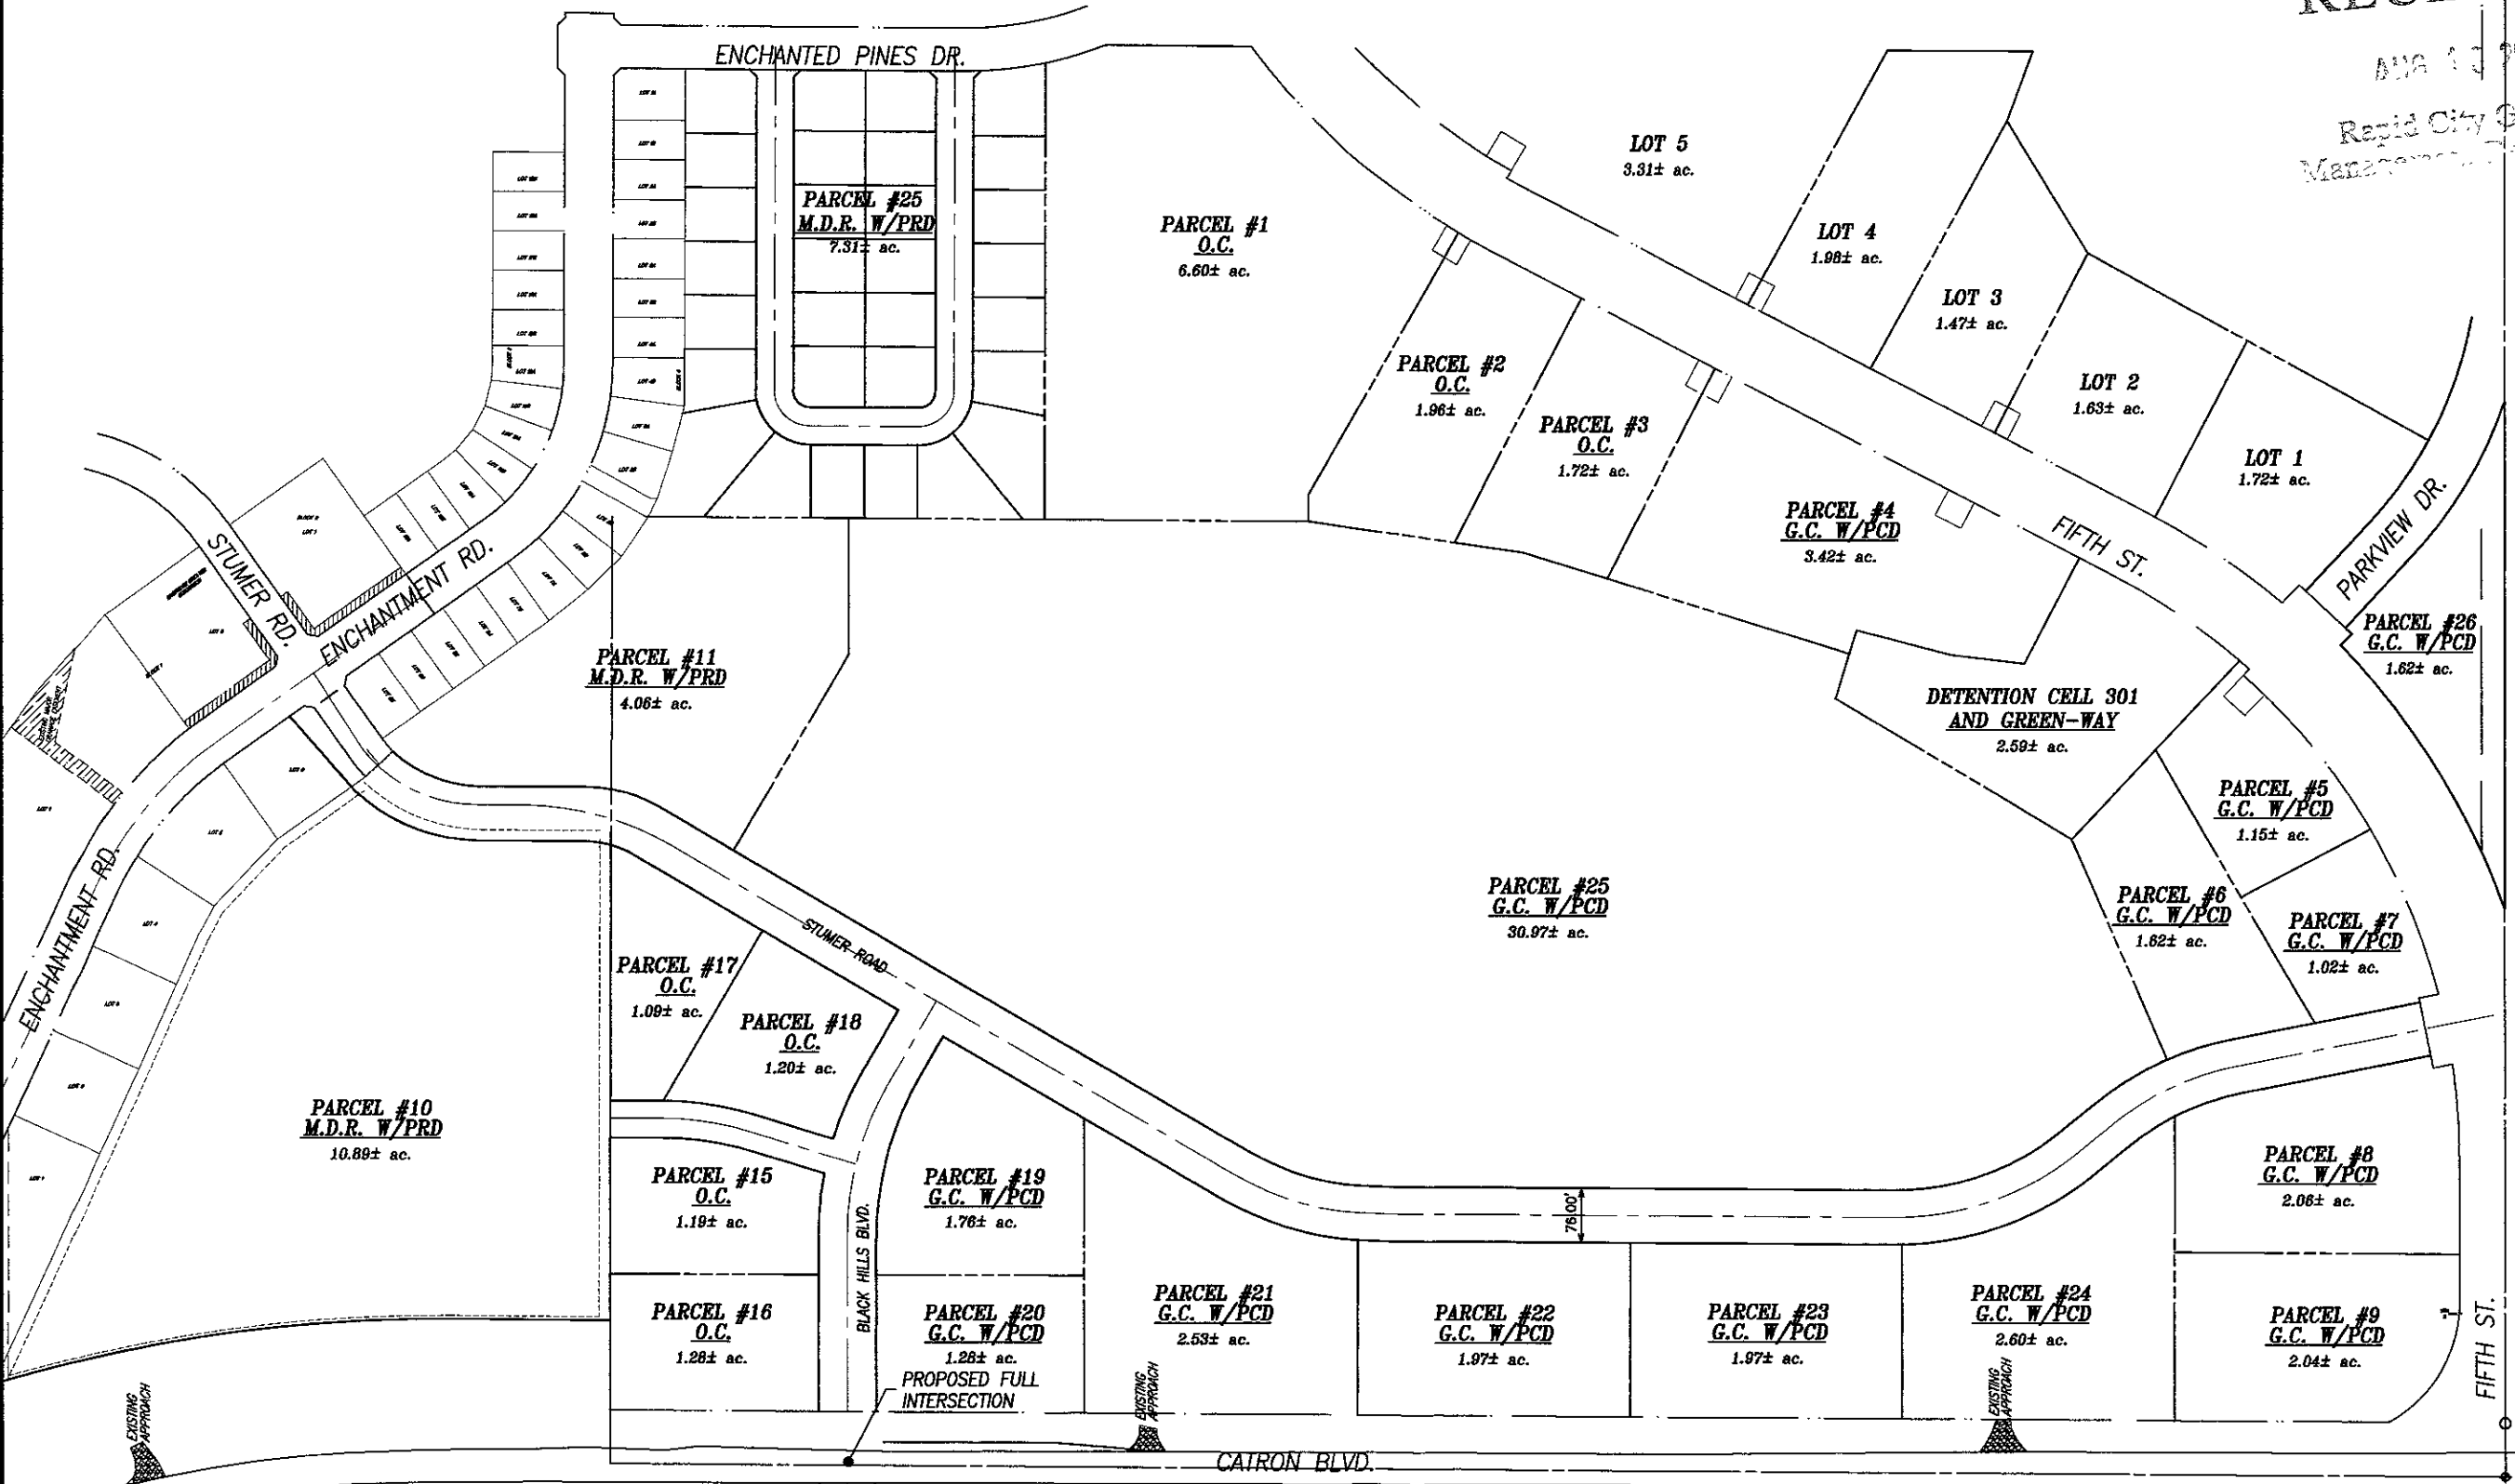

PROJECT: BLACK HILLS ESTATES  
PROJECT NO: 04-0060  
DATE: AUGUST 16, 2005  
SHEET 1 OF 1

2314.6'



SCALE: 1"=120'



**D.D.I.**  
**DREAM DESIGN INTERNATIONAL, INC.**  
PROFESSIONAL STRUCTURAL & CIVIL ENGINEERING CONSULTANTS  
526 KANSAS CITY ST., SUITE 4, RAPID CITY, SD 57701  
PH. 605-348-0538 FAX. 605-348-0545 EMAIL. engineers@dreamdesigninc.com