
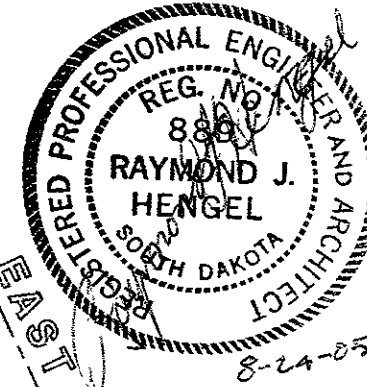


05UR12

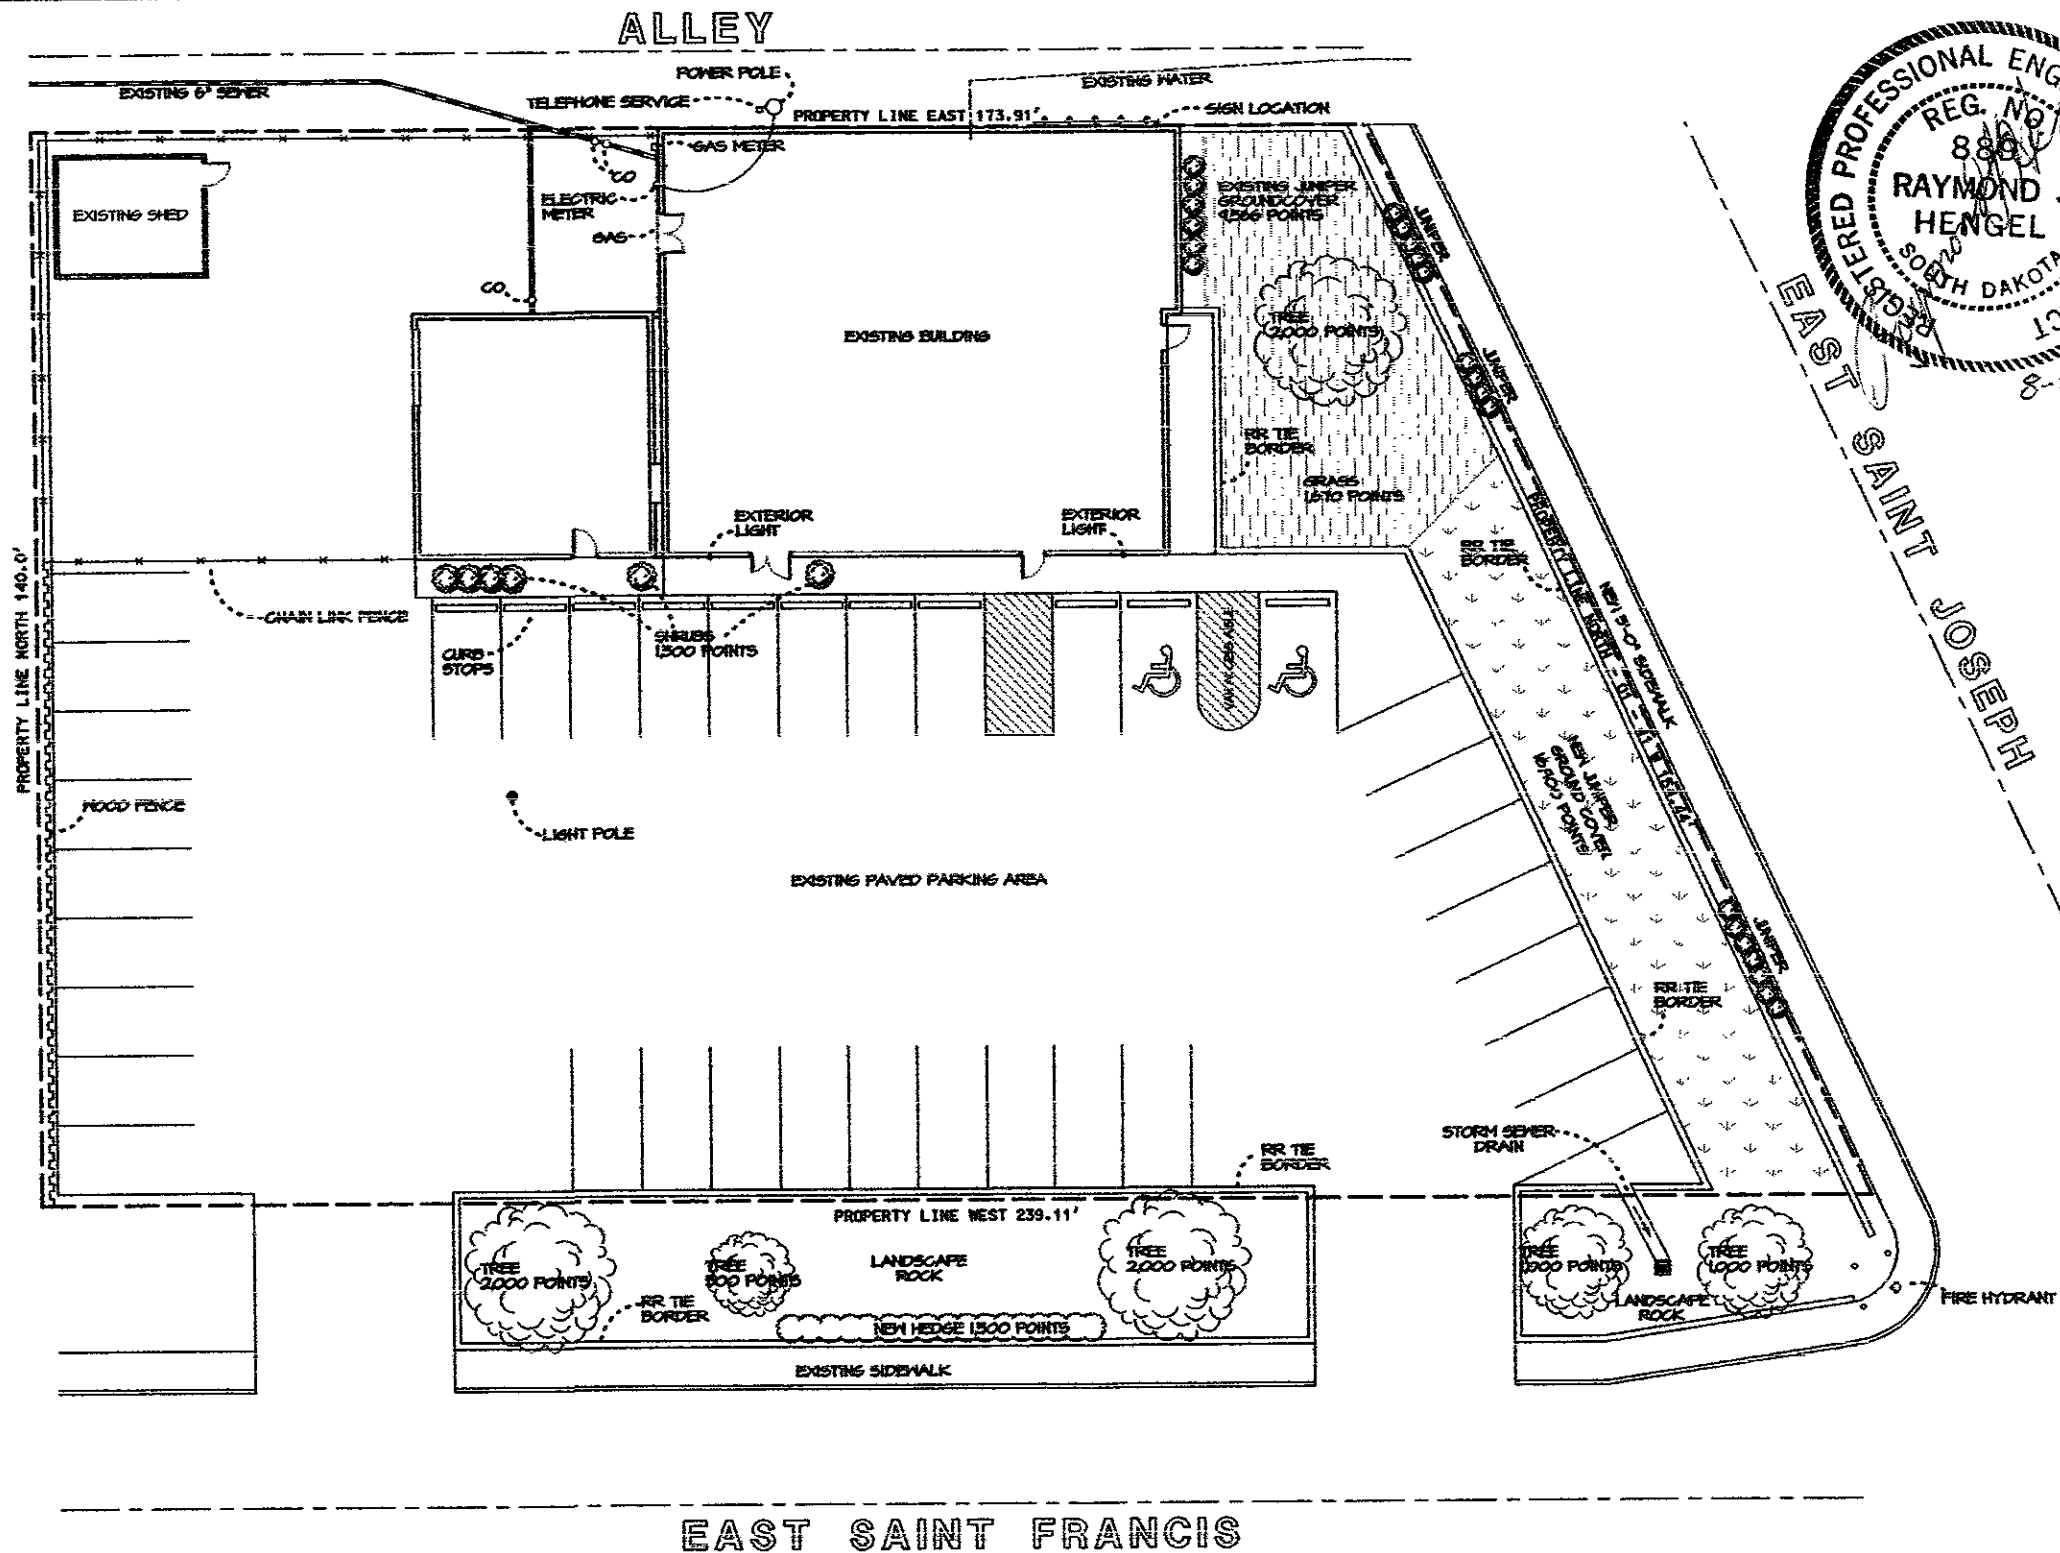


HENGEL ASSOCIATES, P.C.
 ARCHITECTS - ENGINEERS
 101 SAINT JOSEPH STREET, SUITE 102
 RAPID CITY, SOUTH DAKOTA 57101
 (605) - 948 - 0482

1241 EAST SAINT JOSEPH
 RAPID CITY, SOUTH DAKOTA
 PARKING & LANDSCAPE PLAN

DESIGNED BY:	REVISED:
DRAWN BY: EJH	
CHECKED BY:	
DATE: 8/24/05	
PROJECT NO. 204	

SHEET
C1

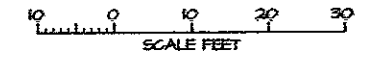

RECEIVED

AUG 24 2005