


RECEIVED

AUG 11 2005

Rapid City Growth
Management Department

665 399\0376\Drawings\PRD.dwg, Layout 1, 8/11/2005 12:59:30 PM, 1:3.00825

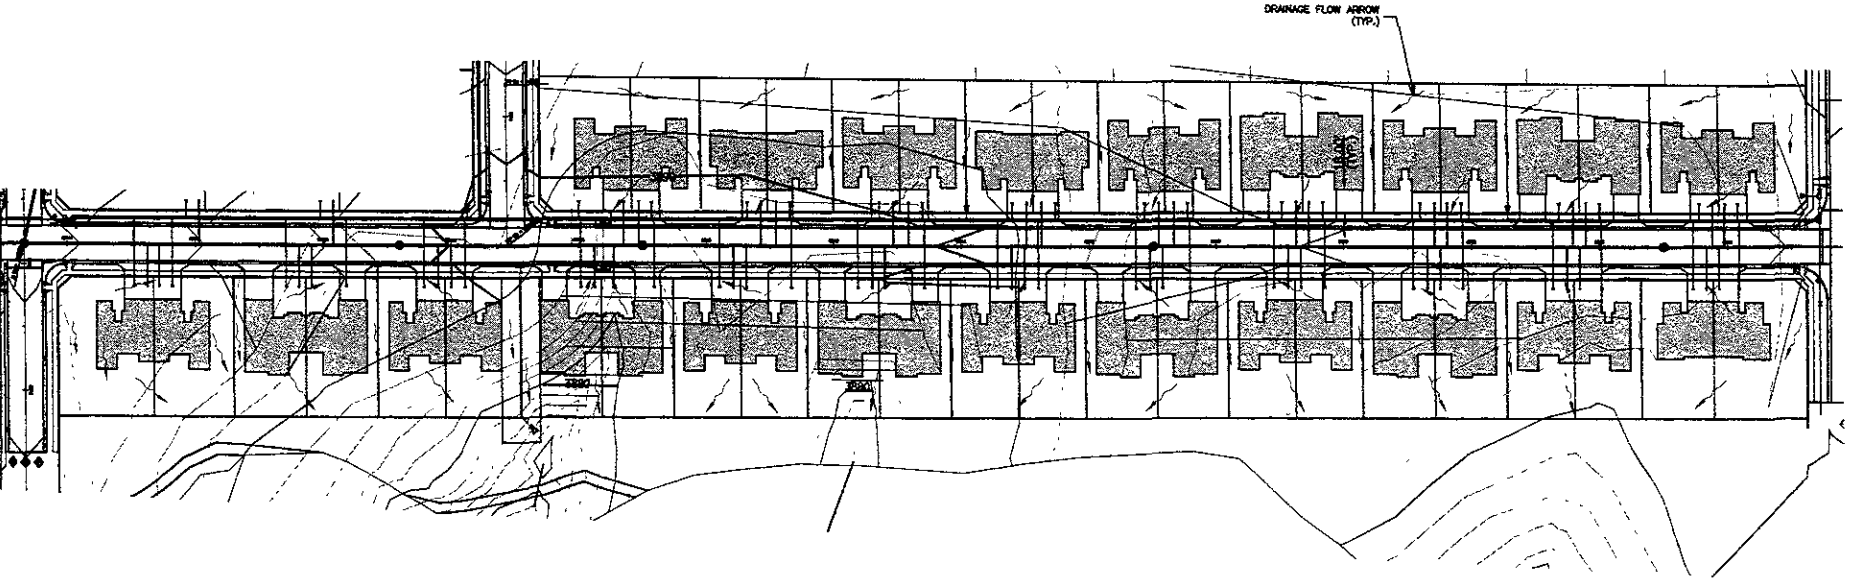

NOTE:
 CURB & GUTTER, SANITARY SEWER, WATER, STORM SEWER,
 SERVICES AND STREET LIGHTS, ETC. ALL PER CONSTRUCTION PLANS
 RED ROCK MEADOWS PHASE-1



D.D.I.
DREAM DESIGN INTERNATIONAL, INC.
 PROFESSIONAL STRUCTURAL & CIVIL ENGINEERING CONSULTANTS
 608 MARSH CITY ST., SUITE 4, RUID CITY, MO 64781
 PH 660-381-6088 FAX 660-381-6045 EMAIL: info@ddi-intl.com

PROJECT #	05-0376	SHEET LOCATION	SECTION 26
OWNER	GRS	DATE	11/17/04
DESIGN DATE	5/03	BY	TRM, RFE, BHM
REVISED	AA	CITY OF RAPID CITY	
START DATE	8/04	REVISIONS	08/03/05
DRAWN	JS	REVISIONS	

RED ROCK MEADOWS
PHASE-1A DUNSMORE RD.
PLAN & PROFILE-0+00 TO 5+50

SHEET
 1
 OF
 1