


OLD

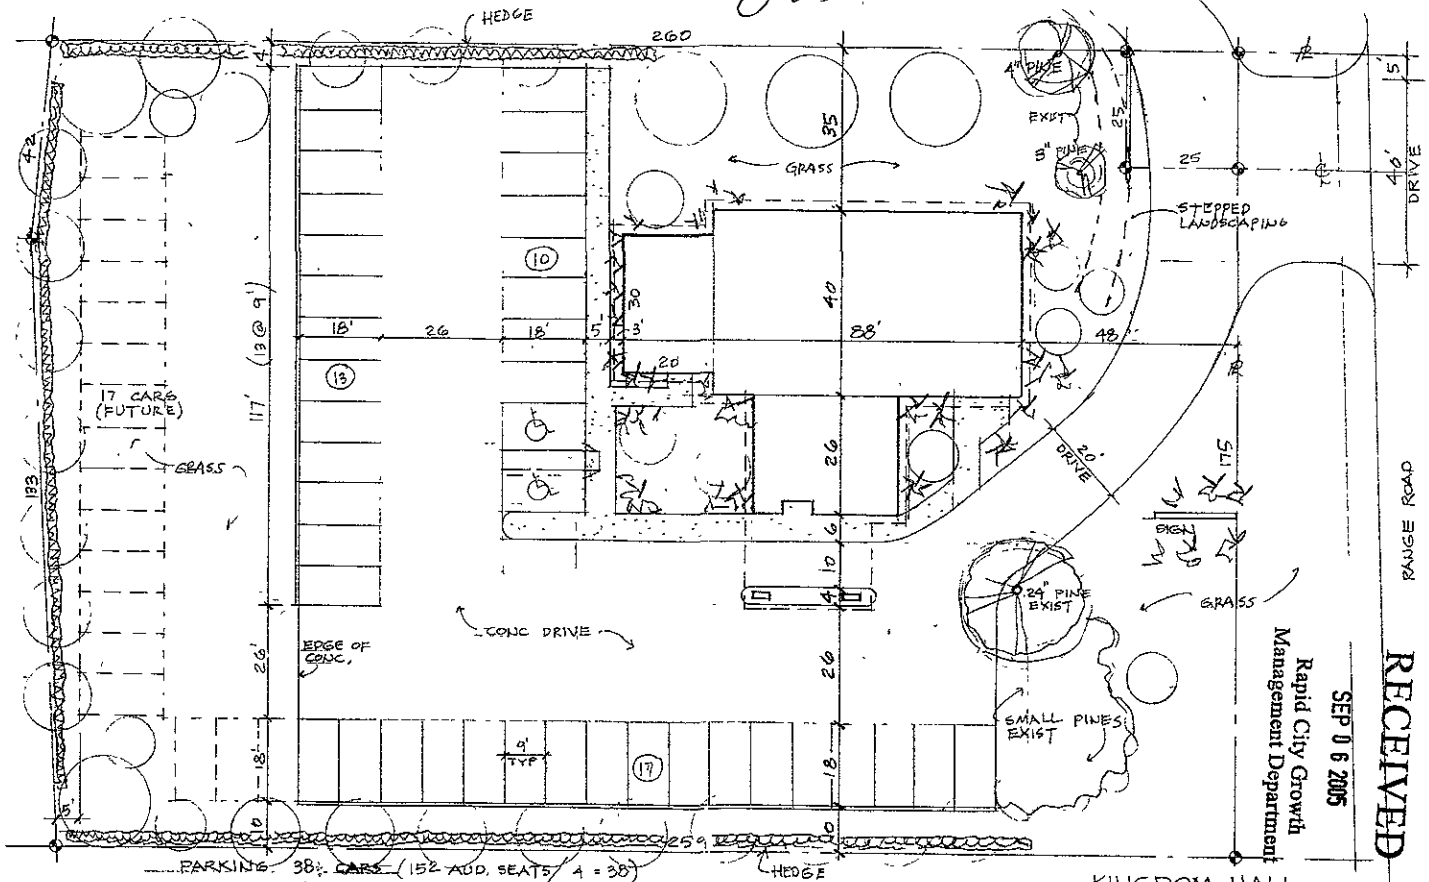

Present Plan

RECEIVED


SEP 06 2005

Rapid City Growth Management Department

KINGDOM HALL OF JEHOVAH'S WITNESSES RAPID CITY, S.D.

ROBERT PLUMLEY, ARCHITECT

SITE PLAN 1" = 20'-0"

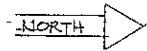

6-10-93