



RECEIVED

SEP 19 2005



Size: 46" h x 96" w
 Overall Sq/Ft: 30.66
 Date: 9/16/05
 Scale: not to scale

Notes: 1 1/2" thick sandblasted redwood sign, single sided, mounted between two brick columns.

Copyright Notice ©
 This drawing and all reproductions thereof are the property of Unique Signs and may not be reproduced, published, changed or used in any way without written consent.



RECEIVED

SEP 19 2005

Rapid City Growth

Management, Inc. ©

This drawing and all reproductions thereof are the property of Unique Signs and may not be reproduced, published, changed or used in any way without written consent.



Size: 46" h x 96" w
 Overall Sq/Ft: 30.66
 Date: 9/15/05
 Scale: not to scale

Notes: 1 1/2" thick sandblasted redwood sign,
 single sided, mounted between two
 brick columns.

RECEIVED

SEP 19 2005

Rapid City Growth Management Department




10'-5"

8'-0"

3'-6"

3'-10"

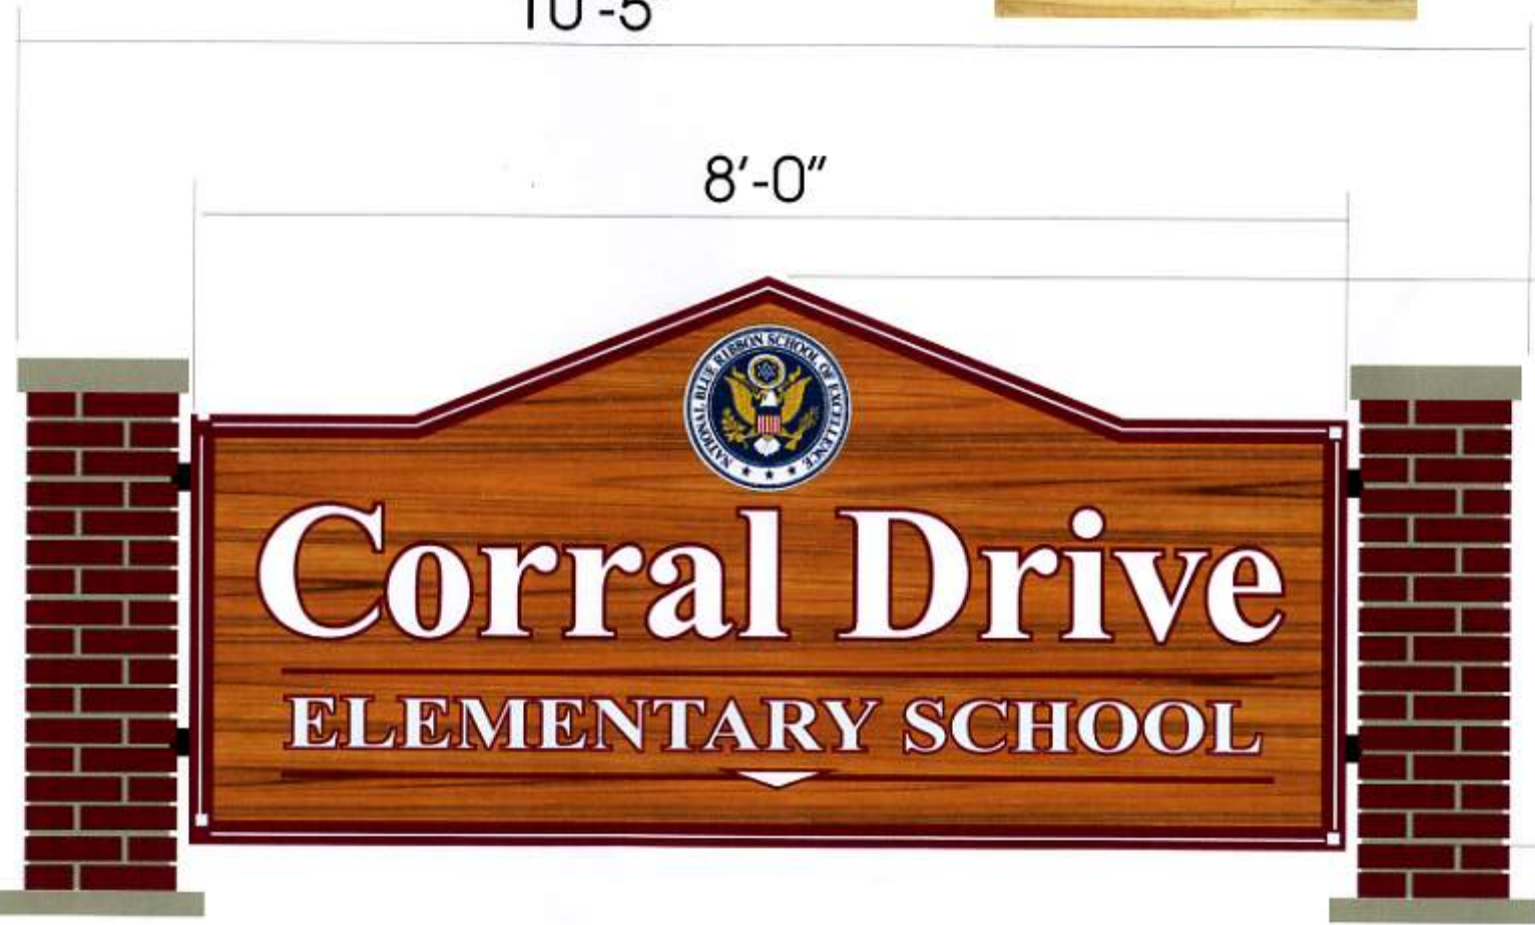

Corral Drive
ELEMENTARY SCHOOL



Size: 46" h x 96" w
Overall Sq/Ft: 30.66
Date: 9/15/05
Scale: not to scale

Notes: Front elevation of 1 1/2" d
sandblasted redwood sign, single sided,
mounted between two brick columns. Photo
shows control box to be screened by sign.

Copyright Notice ©
This drawing and all reproductions thereof are the property of Unique Signs and may not be reproduced, published, changed or used in any way without written consent.

RECEIVED

SEP 19 2005

Rapid City Growth
Management Department

10'-5"

8'-0"

3'-6"

3'-10"



Corral Drive
ELEMENTARY SCHOOL




Size: 46" h x 96" w
Overall Sq/Ft: 30.66
Date: 9/15/05
Scale: not to scale

Notes: 1 1/2" thick sandblasted redwood sign,
single sided, mounted between two
brick columns.

Copyright Notice ©

This drawing and all
reproductions thereof are the property
of Unique Signs and may not
be reproduced, published,
changed or used in any way
without written consent.

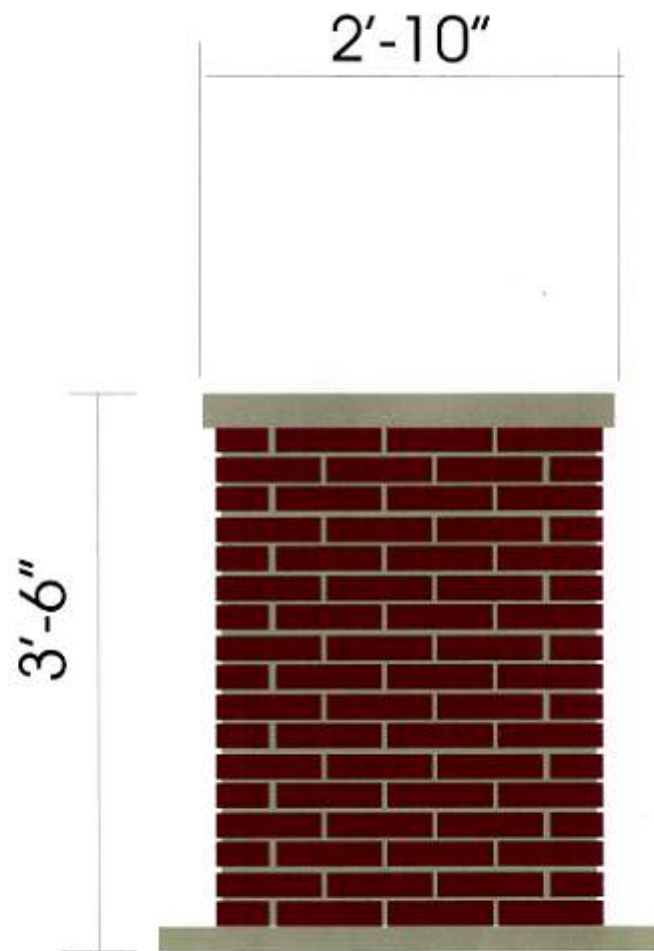

RECEIVED
 SEP 19 2005
 Rapid City Growth
 Management Department



Size: 46"h x 96"w
 Overall Sq/Ft: 30.66
 Date: 9/15/05
 Scale: not to scale

Notes: Side elevation of brick columns.
 Photo shows control box to be screened.

Copyright Notice ©
 This drawing and all reproductions thereof are the property of Unique Signs and may not be reproduced, published, changed or used in any way without written consent.



RECEIVED

SEP 19 2005



Size:
 Overall Sq/Ft:
 Date: 9/16/05
 Scale: not to scale

Notes: Site map

Rapid City Growth
 Management Department
 Copyright Notice ©
 This drawing and all

reproductions thereof are the property of Unique Signs and may not be reproduced, published, changed or used in any way without written consent.