

NON-DESIRED LOCATION FOR DUMPSTER & SCREEN WALL

- SECURITY
- ANTI-TERRORISM
- AESTHETICS
- FUNCTION

CONSTRUCT CONCRETE PAVEMENT

CONCRETE INFILL

RESTRICTED VIEW WITH VEHICLE

MORE OPEN VIEW WITH DUMPSTER SCREEN

DESIRED LOCATION FOR DUMPSTER & SCREEN WALL


TYPICAL VEHICLE PARKED

CONSTRUCT BL CURB & GUTTER

TC= 3242.50

6" WATER LINE

3240 ACCESSIBLE TRANSITION

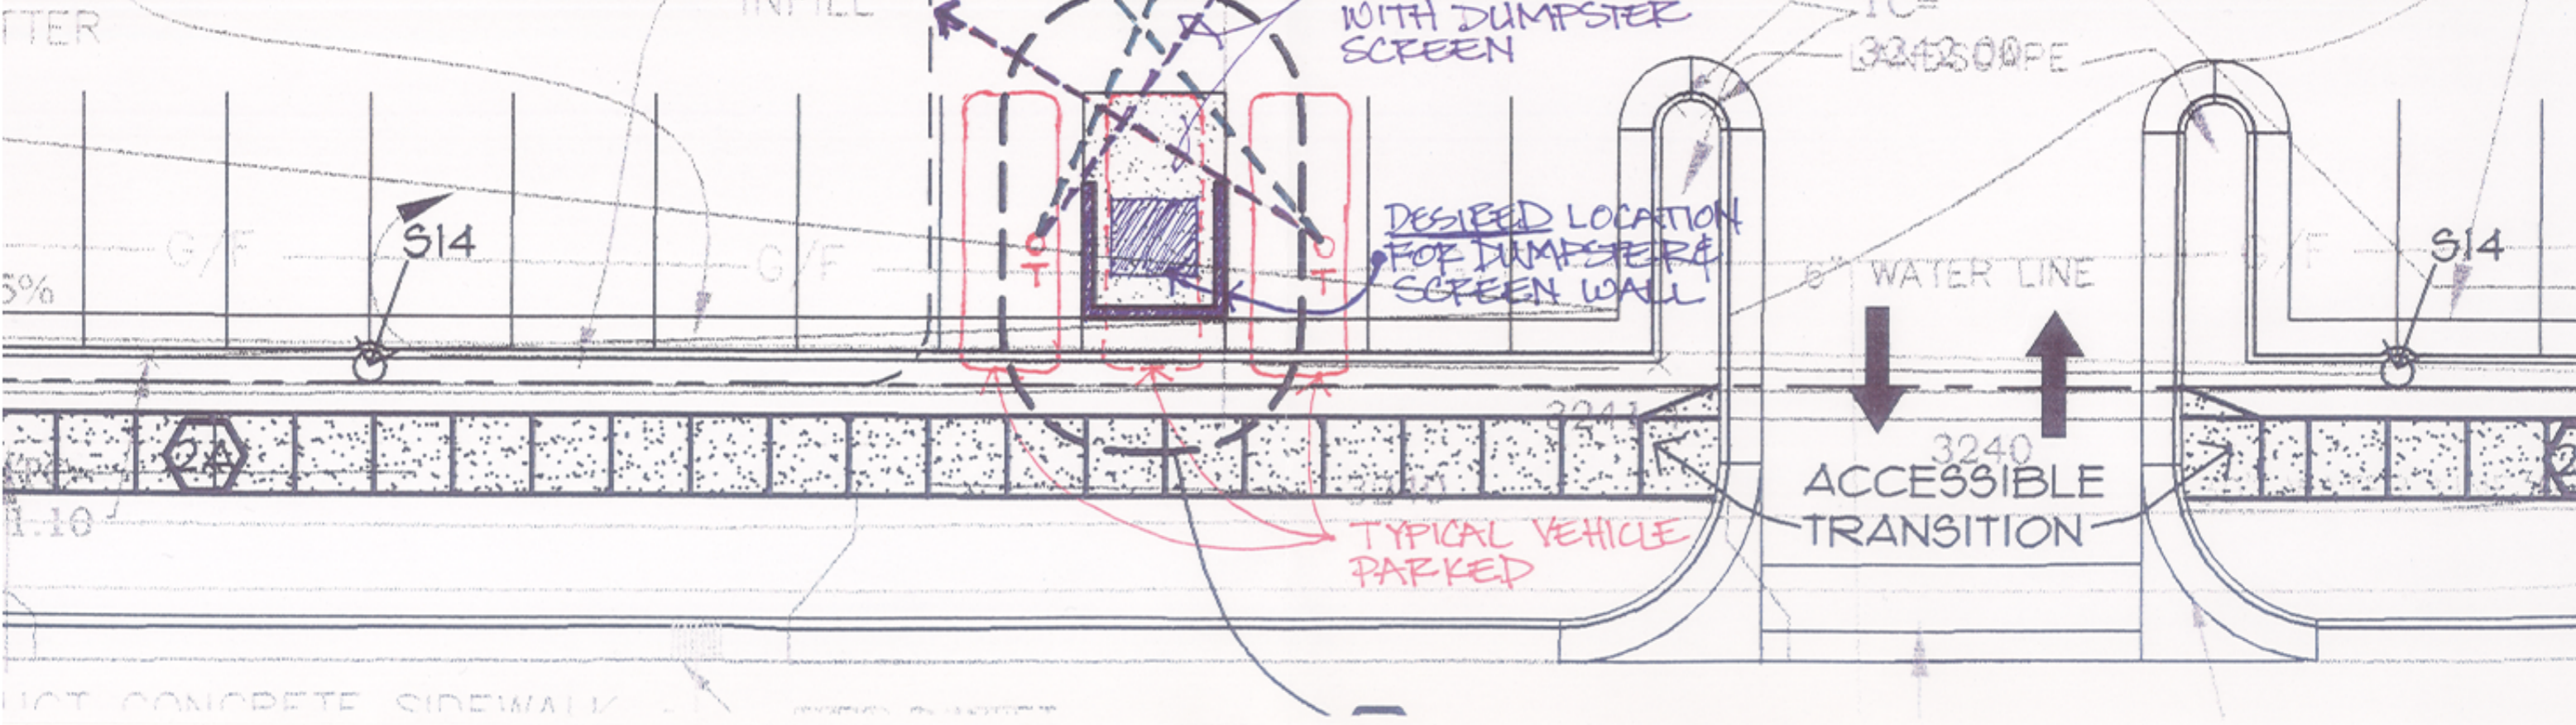

NOT CONCRETE SIDEWALK