

LOT DIMENSION VARIANCE EXHIBIT


04PL097

PRIMARY ACCESS VIA SAMMIS TRAIL CONSTRUCTED WITH PHASE 1

← TO HWY 16 SAMMIS TRAIL



SCALE: 1"=400'

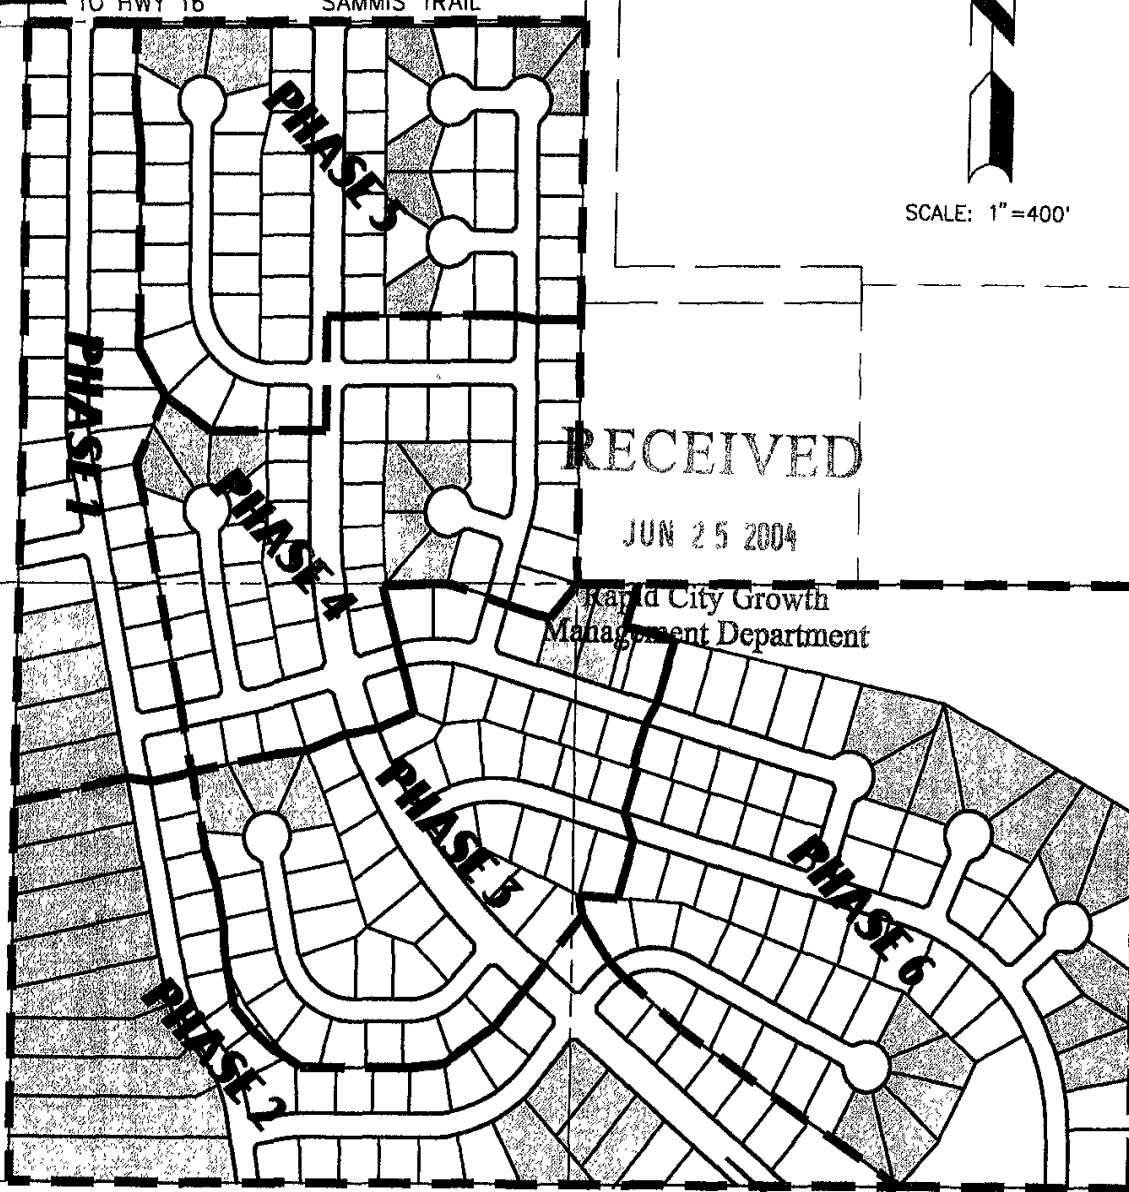

RECEIVED
JUN 25 2004
Rapid City Growth
Management Department

SECONDARY ACCESS VIA HART RANCH ROAD CONSTRUCTED AT THE END OF PHASE 2

HYLAND PARK SUBDIVISION

JOB NO: 04-0008

REV 1:

DATE: 06/25/2004

REV 2:

DRAWN BY: RDC

REV 3:



D.D.I.
DREAM DESIGN INTERNATIONAL, INC.
PROFESSIONAL STRUCTURAL & CIVIL ENGINEERING CONSULTANTS

528 KANSAS CITY ST., SUITE 4, RAPID CITY, SD 57701
PH. 605-340-0538 FAX. 605-340-0545 EMAIL: engineers@dreamdesign-inc.com

PROJ. SCALE: 1"=400' DATE: 06/24/04 TIME: 07:54 P.M. FILE: \\Server\projects\04-0008\Drawings\ExhibitA\04-0671-000000.dwg