



GENERAL NOTES:

- LETTERING SHOULD BE IN A HISTORIC STYLE FONT.
- 8' HIGH MAROON, RAISED LETTERS FOR MAIN TEXT.
- 3' HIGH MAROON, RAISED LETTERS FOR SECONDARY TEXT.
- WOOD STRUCTURE TO BE PAINTED TO MATCH EXISTING PERGOLA.
- ALL WOOD TO BE PRESSURE TREATED PINE.

Handwritten notes:
 5' 1/2"
 8' 1/2"
 5' 0" 5' 0" 15' 1/2"

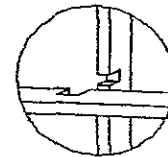

DOUBLE DADO EXAMPLE

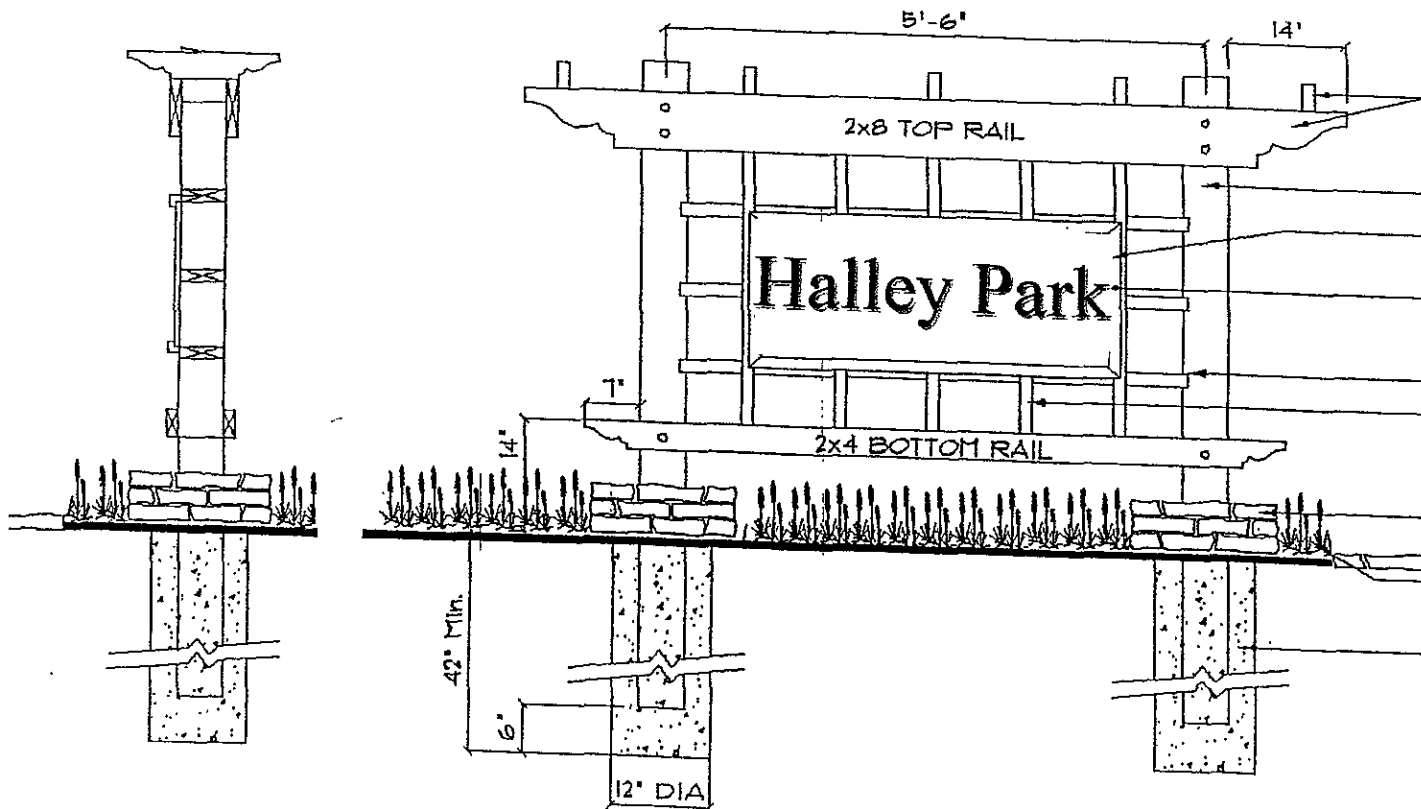

DECORATIVE TOP PIECES
 DETAILED TO MATCH
 EXISTING PERGOLA

6x6 POST
 2x2 FRAME WITH 3/4" NOTCH
 FOR PLYWOOD PANEL
 3/4" PLYWOOD PANEL

3/4"x6" DADO
 2x6 VERTICAL & HORIZONTAL
 STRINGERS WITH DOUBLE DADO.
 SEE DETAIL ABOVE.

MORTARED STONE TO MATCH
 EXISTING STONE WORK IN PARK

PERENNIAL PLANTING BED
 WITH STONE MOWING EDGE

12" DIA. CONCRETE FOOTING
 TO FROST

Halley Park Sign Detail

Scale 1/2" = 1'-0"