

SANITARY SEWER NOTES
 STA 0+00.00 TO STA 0+43.33
 STA 0+43.33 TO STA 4+01.19
 STA 4+01.19

CONNECT TO EXISTING SANITARY SEWER MANHOLE
 INSTALL 53 LF 8" PVC SANITARY SEWER
 INSTALL SANITARY SEWER MANHOLE 1.
 INSTALL 408 LF 6" PVC SANITARY SEWER.
 INSTALL SANITARY SEWER MANHOLE 2.


STORM SEWER NOTES
 STA 0+10.42 TO 4.67 LF TO REMOVE AND RESET 18" CMP.
 STA 0+88.04 TO 4.50 LF TO REMOVE AND RESET 18" CMP.
 STA 1+00.82 TO 6.20 LF TO REMOVE AND RESET 18" CMP.
 STA 1+30.73 TO 6.68 LF TO REMOVE AND RESET 36" PLASTER AND 18" CMP.
 STA 2+16.41 TO 1.22 LF TO REMOVE AND RESET 36" PLASTER AND 18" CMP.
 STA 2+88.10 TO 5.28 LF TO REMOVE AND RESET 12" CMP.
 STA 3+32.24 TO 2.83 LF TO REMOVE AND RESET 12" CMP.

HORST DEVELOPMENTS LLC
 LOT 3 OF LOT 4 OF LOT B
 OR SE 1/4 OF NW 1/4
 SEC 5 T1N R8E



NO.	DATE	REVISION	APPROVED

Ferber Engineering, Inc.
 Civil Engineering • Surveying • Construction • 11415 S. Highway 101
 729 B&W Westtown St., West-Cap, St. Louis, MO 63121 • Phone: (636) 343-3111

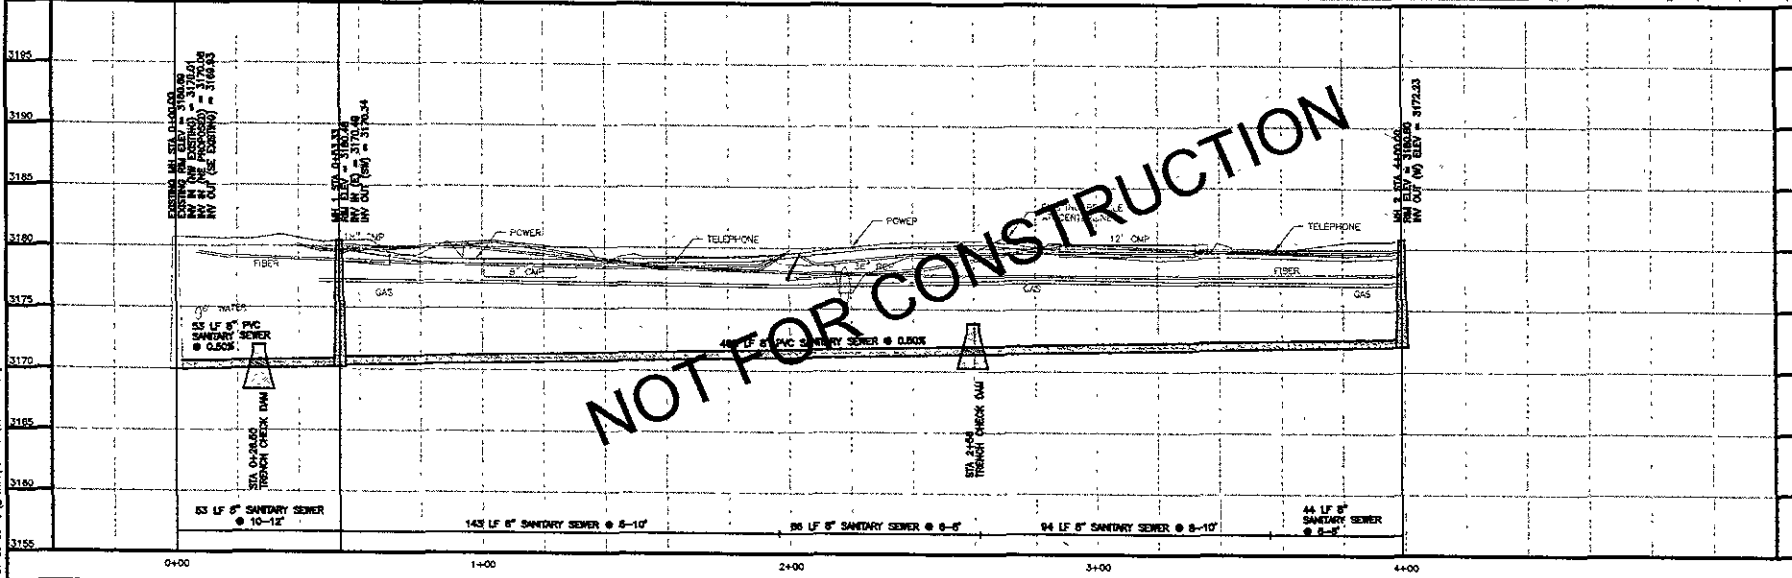

HORST SANITARY SEWER EXTENSION

PROJECT NO. JO4-105

SHEET NO. 2 of 2