


Coffee shack plan

ELK VALE ROAD

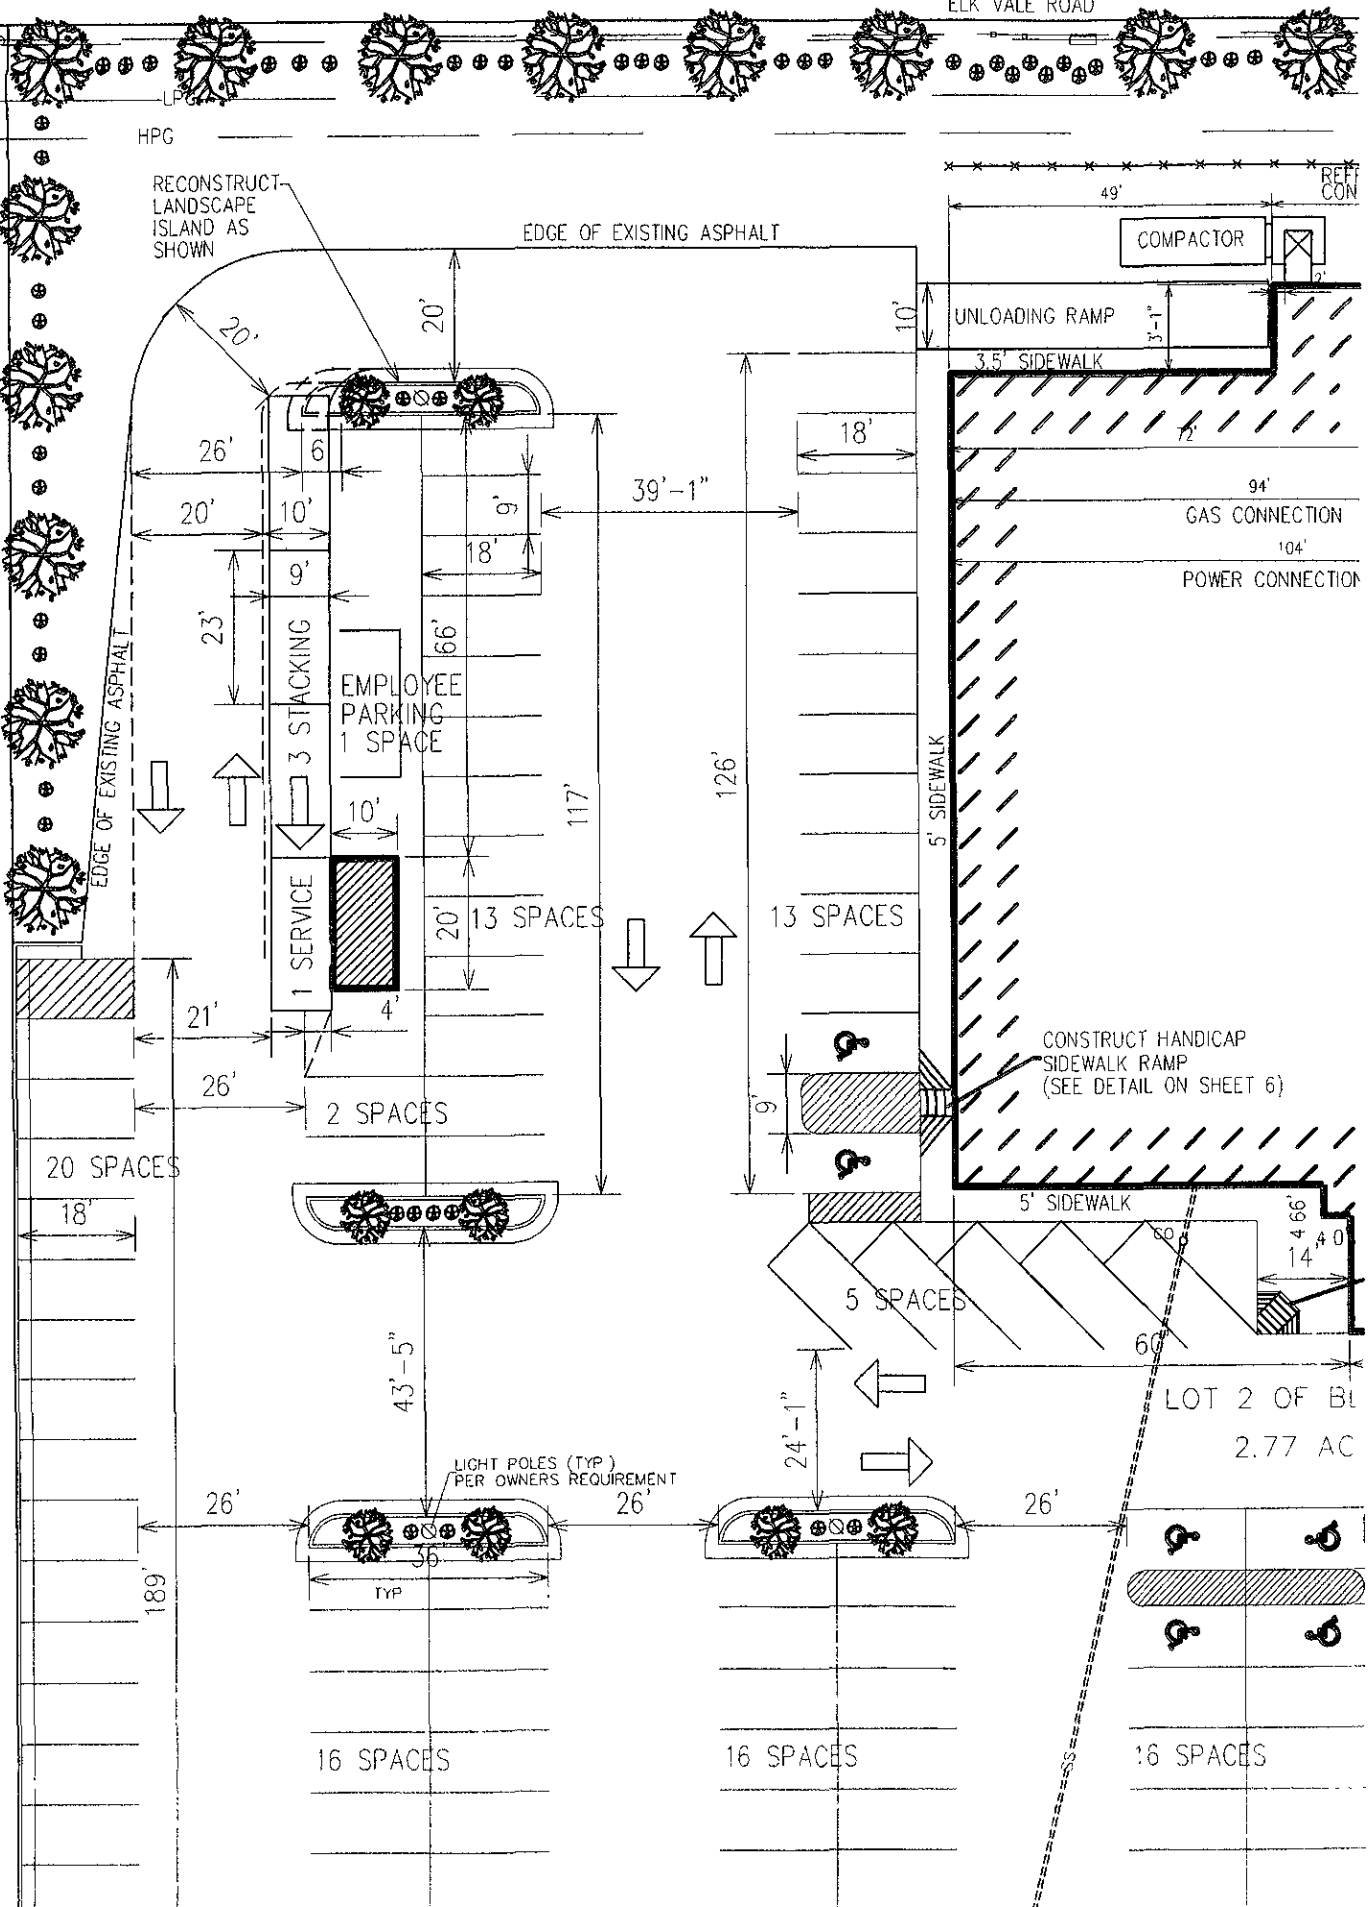

HPG

RECONSTRUCT LANDSCAPE ISLAND AS SHOWN

EDGE OF EXISTING ASPHALT

49' REF CON

COMPACTOR

UNLOADING RAMP

3.5' SIDEWALK

94' GAS CONNECTION

104' POWER CONNECTION

3 STACKING

1 SERVICE

EMPLOYEE PARKING 1 SPACE

13 SPACES

13 SPACES

2 SPACES


CONSTRUCT HANDICAP SIDEWALK RAMP (SEE DETAIL ON SHEET 6)

20 SPACES

5 SPACES

LOT 2 OF BL 2.77 AC

LIGHT POLES (TYP) PER OWNERS REQUIREMENT

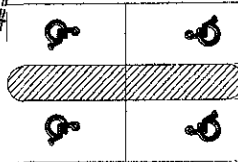

16 SPACES

16 SPACES

16 SPACES